



Kentucky Department of  
**E D U C A T I O N**

**2025**  
**Kentucky School**  
**Bus Purchasing**  
**Guide**





## 2025 Blue Bird School Bus Purchase Authorization

The \_\_\_\_\_ Board of Education, located in \_\_\_\_\_ Kentucky, on the \_\_\_\_ day of \_\_\_\_\_, 20\_\_\_\_, in a legally called and constituted meeting, voted to purchase school buses through the Commonwealth of Kentucky contract price procedure.

This Board of Education took this official action to authorize the Chief State School Officer to procure 2025 school buses. This action, as spread upon the minutes of the meeting of this Board of Education on the above date, should be construed as evidence of obligation of this Board of Education to purchase the above school buses through the Commonwealth of Kentucky contract agreements established in accordance with statutory authority.

Signed

\_\_\_\_\_, Secretary  
\_\_\_\_\_, Superintendent  
of the \_\_\_\_\_ Board of Education  
On the \_\_\_\_ day of \_\_\_\_\_, 20\_\_\_\_.

BODY SIDE NUMBERS: Indicate the body side number the Board of Education wants painted on the side of the body of each school bus. Match body side number to individual item numbers. Example: Item 1 - Side number - 5, 6, 7, 8

---

---

---

---

---

**Current lead times for bus completion is as follows:**

**Type A – 270 Days, Type C – 180 Days, Type D 330 Days**

**Please contact your dealer if you have questions regarding lead times.**



## School Bus Options

NOTE: All Blue Bird Type A buses have hydraulic brakes and have a left side center fuel tank. All other school buses have center rear fuel tanks.

### Special Needs Diesel School Buses

Item #	Quantity	Bus Type	Capacity	Engine	Chassis	HP	Transmission	Wheel Base	Rear Axle Overhang	Base Price
BB-01		C	22	Cummins	Blue Bird	220	Allison 2500	189	125	\$138,500
BB-02		C	23	Cummins	Blue Bird	220	Allison 2500	217	132	\$138,700
BB-03		C	28	Cummins	Blue Bird	220	Allison 2500	273	153	\$142,900
BB-04		C	28	Cummins	Blue Bird	250	Allison 3000	273	153	\$149,400
BB-05		D-RE	63	Cummins	Blue Bird	250	Allison 3000	273	122	\$206,400

### Special Needs Propane School Buses

Item #	Quantity	Bus Type	Capacity	Engine	Chassis	HP	Transmission	Wheel Base	Rear Axle Overhang	Base Price
BB-06		A	8+2	Ford	Micro Bird	262	Ford	158	91	\$131,200
BB-07		C	22	Ford	Blue Bird	320	Ford	189	125	\$150,300
BB-08		C	23	Ford	Blue Bird	320	Ford	217	132	\$152,300
BB-09		C	28 Ext	Ford	Blue Bird	320	Ford	273	153	\$157,800

### Special Needs Electric School Bus

Item #	Quantity	Bus Type	Capacity	Engine	Chassis	HP	Transmission	Wheelbase	Rear Axle Overhang	Base Price
BB-10		A	8+2	Borg-Warner	Micro Bird	Electric	Electric	158	91	\$335,300

### Type A/C – Diesel School Buses

Item #	Quantity	Bus Type	Capacity	Engine	Chassis	HP	Transmission	Wheel Base	Rear Axle Overhang	Base Price
BB-11		C	34	Cummins	Blue Bird	220	Allison 2500	169	125	\$129,100
BB-12		C	34	Cummins	Blue Bird	220	Allison 2500	189	125	\$130,600
BB-13		C	52	Cummins	Blue Bird	220	Allison 2500	217	132	\$131,200
BB-14		C	66	Cummins	Blue Bird	220	Allison 2500	273	153	\$136,600
BB-15		C	66	Cummins	Blue Bird	250	Allison 3000	273	153	\$143,100



Item #	Quantity	Bus Type	Capacity	Engine	Chassis	HP	Transmission	Wheel Base	Rear Axle Overhang	Base Price
BB-16		C	72	Cummins	Blue Bird	220	Allison 2500	273	160	\$137,500
BB-17		C	72	Cummins	Blue Bird	250	Allison 3000	273	160	\$144,300
BB-18		C	75	Cummins	Blue Bird	250	Allison 3000	280	174	\$145,600

#### Type A/C – Propane School Buses

Item #	Quantity	Bus Type	Capacity	Engine	Chassis	HP	Transmission	Wheel Base	Rear Axle Overhang	Base Price
BB-19		A	22	Ford	Micro Bird	262	Ford	158	91	\$142,000
BB-20		C	34	Ford	Blue Bird	320	Ford	189	125	\$139,800
BB-21		C	52	Ford	Blue Bird	320	Ford	217	132	\$144,200
BB-22		C	66	Ford	Blue Bird	320	Ford	273	139	\$150,500
BB-23		C	72 Ext	Ford	Blue Bird	320	Ford	273	160	\$153,500
BB-24		C	75 Ext	Ford	Blue Bird	320	Ford	280	174	\$156,000

#### Type A/C – Electric School Buses

Item #	Quantity	Bus Type	Capacity	Engine	Chassis	HP	Transmission	Wheelbase	Rear Axle Overhang	Base Price
BB-25		A	22	Borg-Warner	Micro Bird	Electric	Electric	158	91	\$325,500
BB-26		C	72	Cummins	Blue Bird	Electric	Electric	273	160	\$396,900

#### Type D – Diesel School Buses

Item #	Quantity	Bus Type	Capacity	Engine	Chassis	HP	Transmission	Wheelbase	Rear Axle Overhang	Base Price
BB-27		D-FE	78	Cummins	Blue Bird	250	Allison 3000	232	153	\$169,400
BB-28		D-RE	78	Cummins	Blue Bird	250	Allison 3000	273	122	\$180,800

#### Type D – Electric School Bus

Item #	Quantity	Bus Type	Capacity	Engine	Chassis	HP	Transmission	Wheelbase	Rear Axle Overhang	Base Price
BB-29		D-RE	78	Cummins	Blue Bird	Electric	Electric	273	122	\$423,900





## Blue Bird Optional Equipment

### Air Conditioning A/C Options

Item #	Bus Type	Description	Price
BBO-01	C	95,000 BTU Skirt Mount AC (34 Pax)	\$11,950
BBO-02	C	110,000 BTU Skirt Mount AC (52-66 Pax)	\$12,500
BBO-03	C	126,000 BTU Skirt Mount AC (72-75 Pax)	\$12,900
BBO-04	C	126,000 BTU Rooftop AC (52-75 Pax)	\$13,900
BBO-05	D	126,000 BTU Skirt Mount AC	\$13,500
BBO-06	D	136,000 BTU Rooftop AC	\$14,500

### Brake Options

Item #	Bus Type	Description	Price
BBO-07	ALL	Air Disc Brakes	\$1,950

### Camera Options

Item #	Bus Type	Description	Price
BBO-08	ALL	REI - 6 channel DVR-HD6-600 w/1 camera and 500 GB Hard Drive (INCLUDES INSTALL and 5 YEAR PARTS WARRANTY)	\$2,450
BBO-09	ALL	REI - 1 TB Hard Drive Upgrade	\$300
BBO-10	ALL	REI - Additional Camera Head - (INCLUDES INSTALL)	\$450
BBO-11	ALL	REI - GPS Sensor (for speed) - (INCLUDES INSTALL)	\$250
BBO-12	ALL	REI - Stop Arm Camera - (INCLUDES INSTALL)	\$600
BBO-13	ALL	REI - In Bus Video Lock Box	\$150
BBO-14	ALL	REI - Event Marker and Panic Button - (INCLUDES INSTALL)	\$200
BBO-15	ALL	REI - 500 GB Hard Drive (SPARE)	\$500
BBO-16	ALL	REI - 1 TB Hard Drive (SPARE)	\$600
BBO-17	ALL	REI - 12 channel DVR-HD6-1200 w/ 1 camera and 1TB Hard Drive (INCLUDES INSTALL and 5 YEAR PARTS WARRANTY) (Required w/ 6 or more cameras or 2 external cameras)	\$3,250
BBO-18	ALL	Perimeter View 360 Degree Camera (See representative for install cost) (INCLUDES 5 YEAR PARTS WARRANTY)	\$3,000
BBO-19	ALL	Backup Camera w/ Monitor in Student Mirror	\$1,000



### Flooring Options

Item #	Bus Type	Description	Price
BBO-20	ALL	1 Piece Flooring (Gray Swirl)	\$1,200

### Fuel Tank Options

Item #	Bus Type	Description	Price
BBO-21	C	100 Gallon Diesel Fuel Tank	\$750

### Heater Options

Item #	Bus Type	Description	Price
BBO-22	ALL	Espar Series Heater (includes 7-day timer)	\$1,995

### Horsepower Upgrade Options

Item #	Bus Type	Description	Price
BBO-23	C	240HP Upgrade from 220HP (Allison 2500 Transmission Only)	\$500
BBO-24	C	250HP Upgrade from 220HP (Allison 2500 Transmission Only)	\$1,000
BBO-25	ALL	260HP Upgrade from 250HP (Allison 3000 Transmission Only)	\$500
BBO-26	D	280HP Upgrade from 250HP	\$2,000

### Luggage Options

Item #	Bus Type	Description	Price
BBO-27	C	Type C - Left Hand Overhang Storage	\$1,500
BBO-28	C	Type C - Right Hand Overhang Storage	\$1,500
BBO-29	C	Type C - Left Hand Mid Mount Storage	\$1,600
BBO-30	C	Type C - Right Hand Mid Mount Storage	\$1,600
BBO-31	D-FE	Type D - Left Hand Overhang Storage	\$1,600
BBO-32	D-FE	Type D - Right Hand Overhang Storage	\$1,600
BBO-33	D	Type D - Left Hand Mid Mount Storage	\$1,700
BBO-34	D	Type D - Right Hand Mid Mount Storage	\$1,700
BBO-35	D-RE	Type D - Pass Through Luggage	\$5,950
BBO-36	ALL	Gas Shocks (Single Door)	\$150
BBO-37	ALL	Gas Shocks (Double Door)	\$300



### Mirror Options

Item #	Bus Type	Description	Price
BBO-38	C	Rosco Heated and Illuminated Crossover Mirrors	\$500
BBO-39	C	Rosco Breakaway Mirrors	\$350

### Mud Flap Options

Item #	Bus Type	Description	Price
BBO-40	All	Blue Bird Mud Flaps (Required w/ Skirt AC)	\$150

### Noise Abatement Options

Item #	Bus Type	Description	Price
BBO-41	All	Full Length Perforated Ceiling	\$1,000

### Radio Options

Item #	Bus Type	Description	Price
BBO-42	All	Radio, AM/FM/PA (w/ External Speaker)	\$850
BBO-43	All	Radio, AM/FM/PA	\$800

### Seating Options

Item #	Bus Type	Description	Price
BBO-44	ALL	(1) 39" CE White Child Safety Restraint Seat In lieu of Standard 39" HB Seat	\$875
BBO-45	Lift Bus	(1) 30" CE White Child Safety Restraint Seat In lieu of Standard 30" HB Seat	\$800
BBO-46	Lift Bus	(1) Track Mounted Barrier	\$350
BBO-47	Lift Bus	(1) 30" Track Mounted Seat w/ Lap Shoulder Belt	\$850
BBO-48	Lift Bus	(1) additional Wheelchair Position	\$350
BBO-49	Lift Bus	Delete (1) Wheelchair Position and ADD (1) Standard HB Seats	\$350
BBO-50	Lift Bus	39" HB Seat w/ 3pt belts in lieu of 30" HB Seat w/ 3pt belts (requires wheelchair lift to be moved to rear of the school bus)	\$350
BBO-51	Lift Bus	Relocate Wheelchair Lift to rear of school bus	\$1,000



### Tire Options

Item #	Bus Type	Description	Price
BBO-52	C	16-ply Load Range H Tire Upgrade (Michelin or Goodyear- Michelin Load Range G Standard)	\$1,000

### Window Tinting Options

Item #	Bus Type	Description	Price
BBO-53	ALL	Tinted Windows	\$750

### Miscellaneous Options

Item #	Bus Type	Description	Price
BBO-54	ALL	Adjustable Pedals	\$1,400
BBO-55	ALL	Zonar Factory Pre-Wire	\$500
BBO-56	ALL	Heated Drivers Seat	\$275
BBO-57	C	23.5k Rear Axle (may be required w/ 100-gallon tank or certain luggage configurations)	\$1,250

### Central States Bus Sales Contact Information

Name	Position	Telephone Number	Email Address
Jeff Reitz	President & CEO	(800)-825-8273	<a href="mailto:jreitz@centralstatesbus.com">jreitz@centralstatesbus.com</a>
Chuck Harvill	General Manager	(877)-307-0322	<a href="mailto:charvill@centralstatesbus.com">charvill@centralstatesbus.com</a>
Mark Parsons	General Manager – Kentucky	(866)-376-1644	<a href="mailto:mparsons@centralstatesbus.com">mparsons@centralstatesbus.com</a>

# Blue Bird Floor Plans 2025

## Contact Information

		Phone	Email
Mark Parsons	KY General Manager	866-376-1644	mparsons@centralstatesbus.com
Chuck Harvill	General Manager	877-307-0322	charvill@centralstatesbus.com
Jeff Reitz	President/CEO	800-825-8273	jreitz@centralstatesbus.com

## Delivery Date Estimates


Bus Type	Approximate Number of Days After Receipt of Order
C	180
D - FE & RE Diesel	330
A	270

Quote Id: 232374 Body Plan / Seat Plan Information

Body Plan: 5014601

## AT A GLANCE

**ENGINE-** Cummins  
**FUEL TYPE-** Diesel  
**HP-** 220  
**TRANS-** Allison  
**SIZE-** 2311  
**CAP-** 22  
**WHEELBASE -** 189"  
**ITEM #**BB1

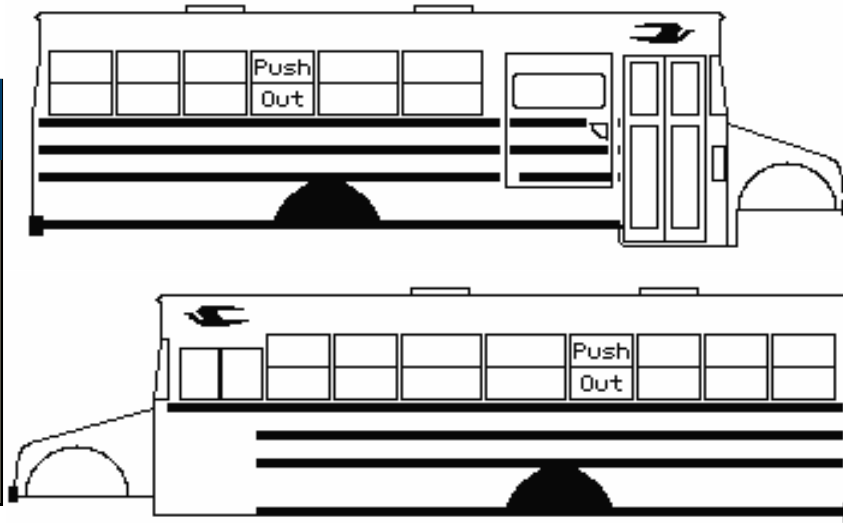


Seat Plan: 27937

SP: 27937 BBCV 2311, 22 CAP



Quote Id: 232374 Seat Plan Spacing Chart

SP: 27937 BBCV 2311, 22 CAP

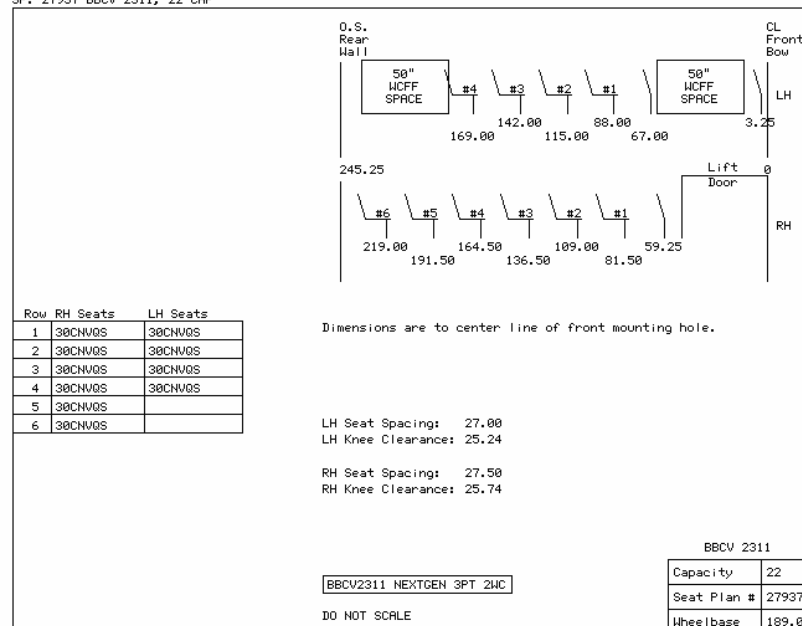

Quote Id: 232375

Body Plan / Seat Plan Information

Body Plan: 5014629

## AT A GLANCE

**ENGINE-** Cummins ISB

**FUEL TYPE-** Diesel

**HP-** 220


**TRANS-** Allison

**SIZE-** 2610

**CAP-** 23

**WHEELBASE -** 217"

**ITEM #**BB2

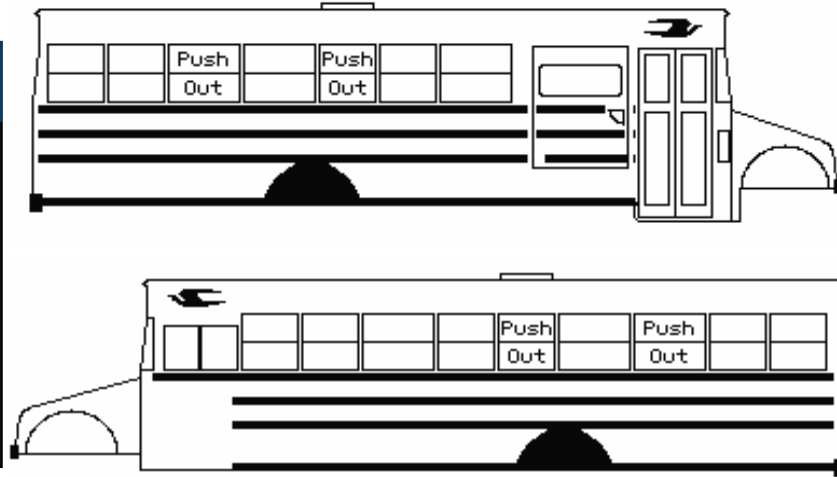

Seat Plan: 27130


SP: 27130 BBCV 2610, 23 CAP



Quote Id: 232375

Seat Plan Spacing Chart

SP: 27130 BBCV 2610, 23 CAP

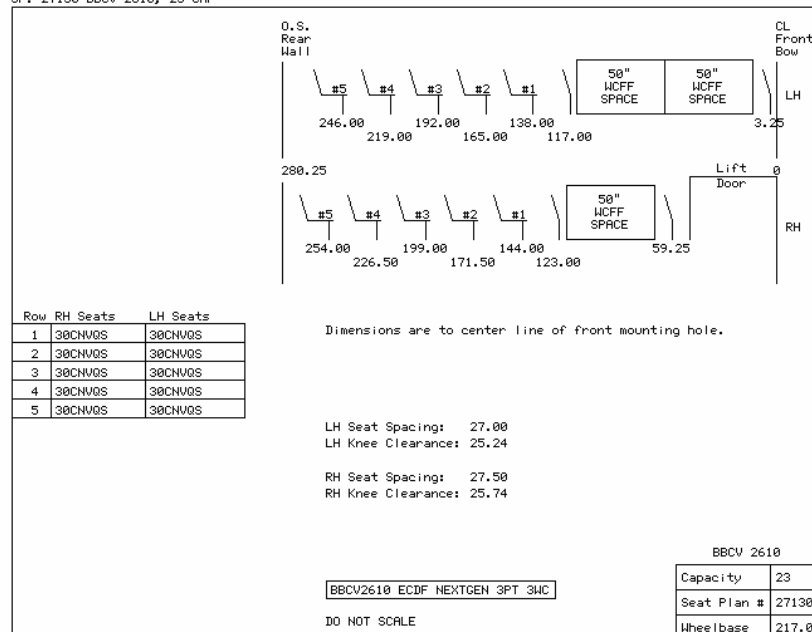

Quote 232375 - 217" WB

Quote Id: 232376

Body Plan / Seat Plan Information

Body Plan: 5014628

## AT A GLANCE

**ENGINE-** Cummins ISB

**FUEL TYPE-** Diesel

**HP-** 220


**TRANS-** Allison

**SIZE-** 3303

**CAP-** 28

**WHEELBASE -** 273"

**ITEM #**BB3

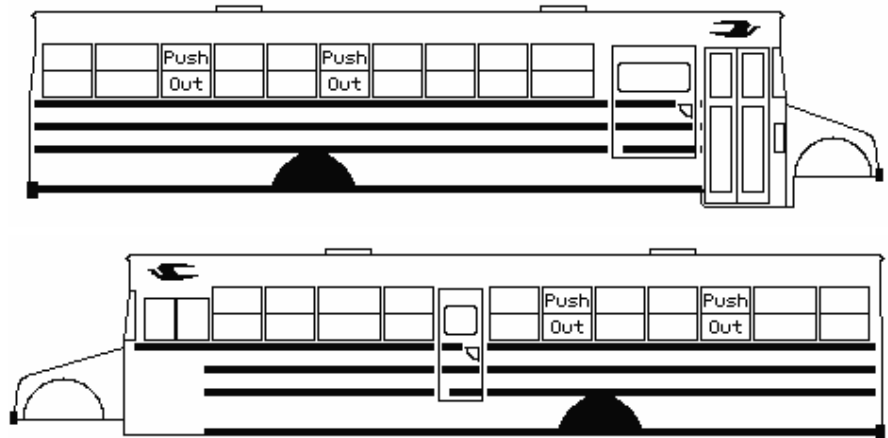

Seat Plan: 29268


SP: 29268 BBCV 3303, 28 CAP



Quote Id: 232376

Seat Plan Spacing Chart

SP: 29268 BBCV 3303, 28 CAP

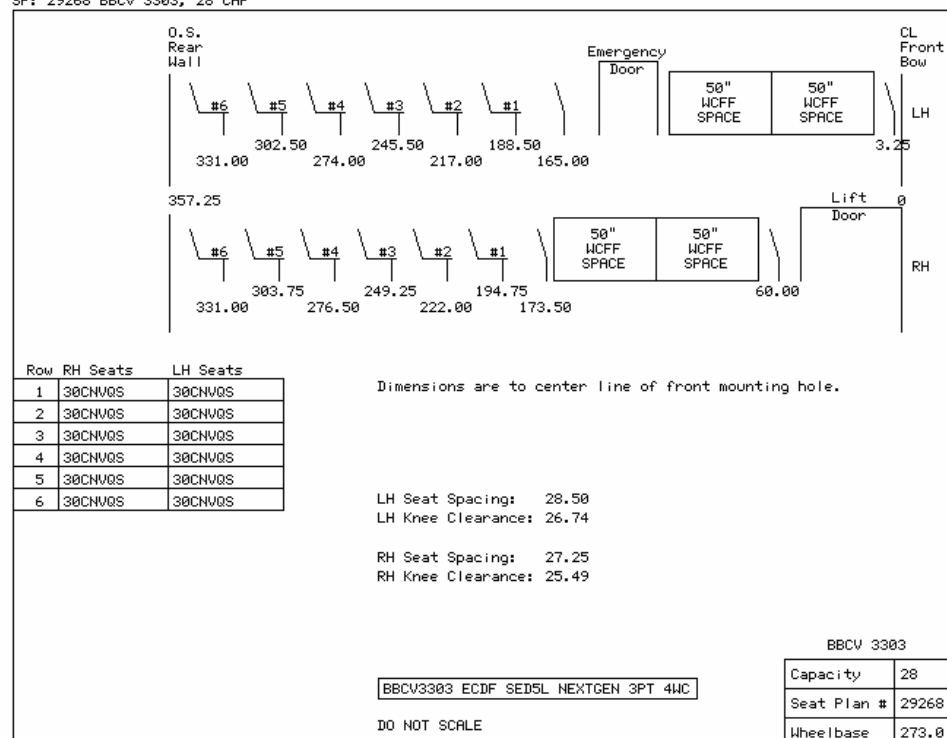



Quote Id: 232377

Body Plan / Seat Plan Information

Body Plan: 5014628

## AT A GLANCE

**ENGINE-** Cummins ISB

**FUEL TYPE-** Diesel

**HP-** 250


**TRANS-** Allison

**SIZE-** 3303

**CAP-** 28

**WHEELBASE -** 273"

**ITEM #**BB4

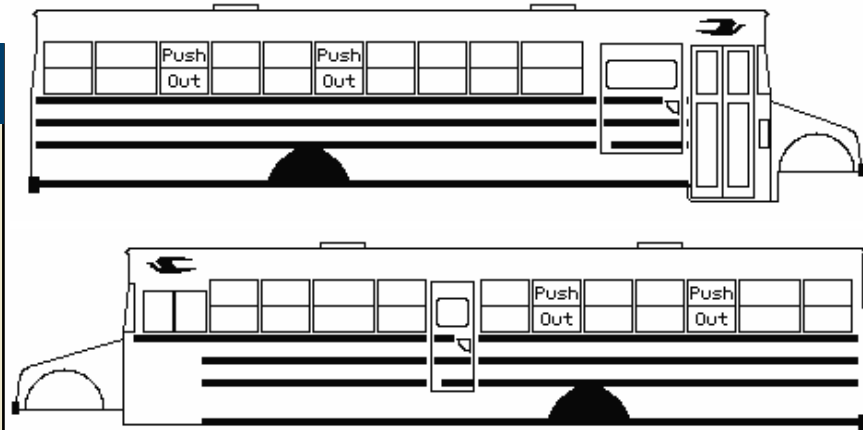

Seat Plan: 29268


SP: 29268 BBCV 3303, 28 CAP



Quote Id: 232377

Seat Plan Spacing Chart

SP: 29268 BBCV 3303, 28 CAP

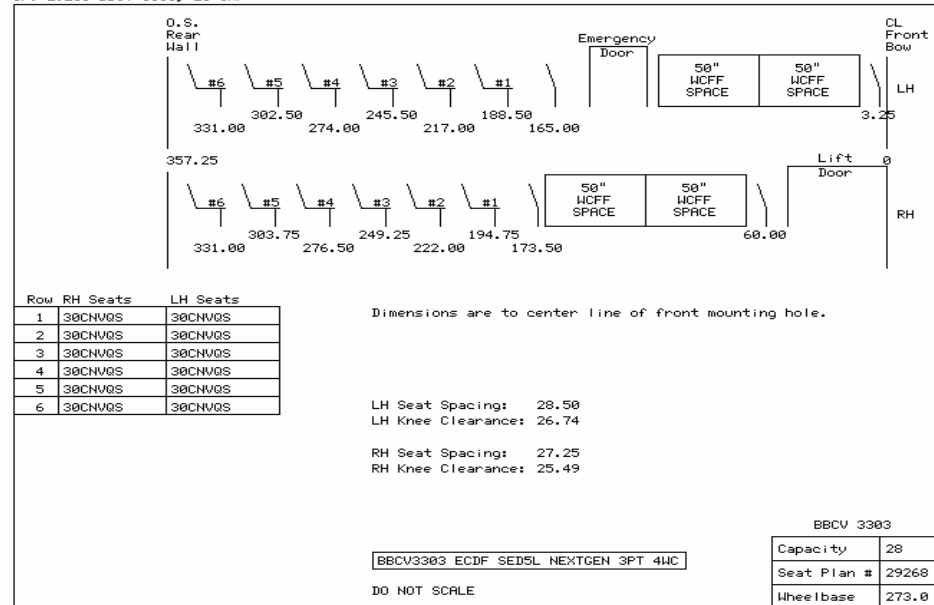


Quote Id: 232403 Body Plan / Seat Plan Information

Body Plan: 5015688

## AT A GLANCE

**ENGINE-** Cummins ISB  
**FUEL TYPE-** Diesel  
**HP-** 250  
**TRANS-** Allison  
**SIZE-** 4006  
**CAP-** 63  
**WHEELBASE -** 273"  
**ITEM #**BB5

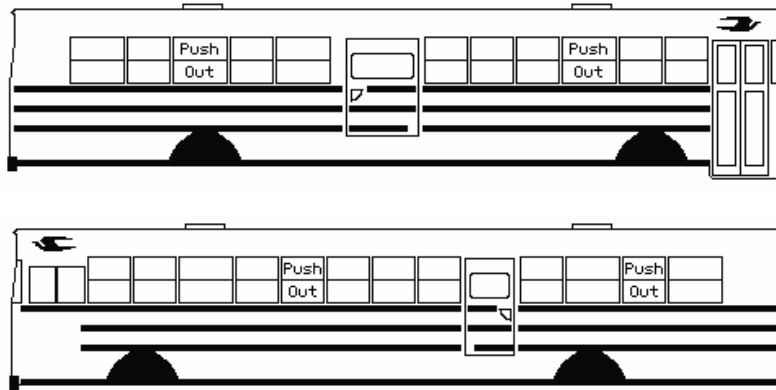


Seat Plan: 32079

SP: 32079 T3RE 4006, 63 CAP







Quote Id: 232403 Seat Plan Spacing Chart

SP: 32079 T3RE 4006, 63 CAP

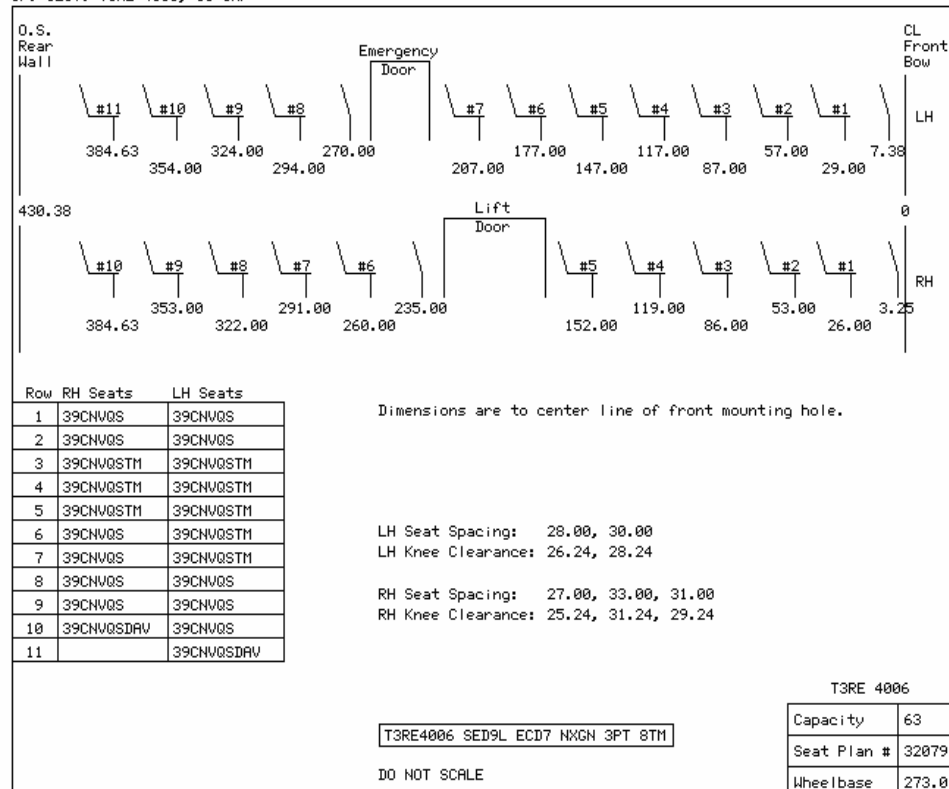

NOTE: The wheelchair restraint configuration for this bus is as shown below:

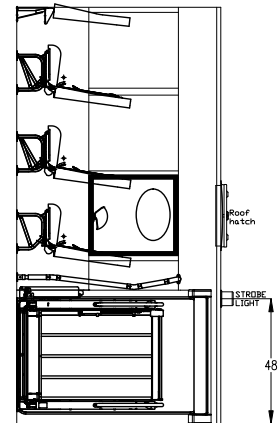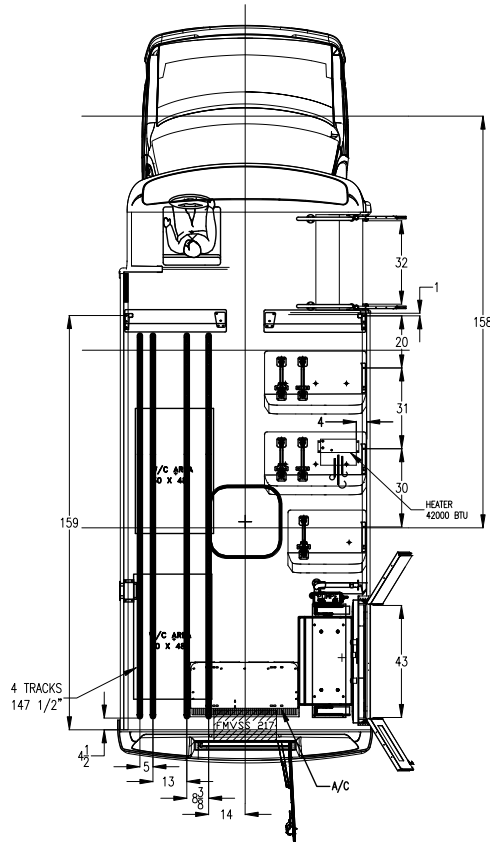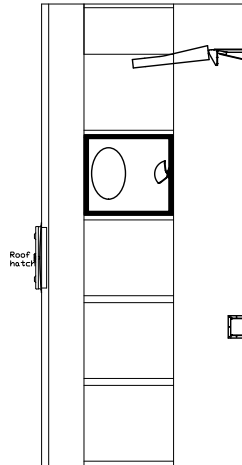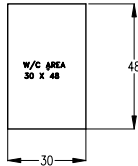

## AT A GLANCE

**BODY-** Micro Bird  
**ENGINE-** Ford  
**FUEL TYPE-** Propane  
**HP-** 262  
**TRANS-** Ford  
**CAP-** 8+2  
**WHEELBASE -** 158"  
**ITEM #BB6**


SEAT	DIM.	SIDE	QTY
S3	39	RH	2
S3	30	RH	1

Seat spacing = See drawing D.O.D.: 32"

### APPROVED CONFIGURATIONS

Total ambulatory passengers :	8	Total wheel chair passengers :	2
Load cap. (pass. + cargo) :		**kg	**lbs

REV.	2021/05/27	LR	DESCRIPTION
Stock Number:			
Customer Approval:	Date:		


Drawn by : LINE ROY	
MODEL:	UFH5 CRH WSS
UNIT = INCHES	Drawing no.
SCALE = DO NOT SCALE	053307
NOTE: Any option added to this floorplan shall be approved by the Corporation Micro Bird Inc. technical department.	

Quote Id: 232386 Body Plan / Seat Plan Information

Body Plan: 5014601

## AT A GLANCE

**ENGINE-** Ford  
**FUEL TYPE-** Propane  
**HP-** 320  
**TRANS-** Ford  
**SIZE-** 2311  
**CAP-** 22  
**WHEELBASE -** 189"  
**ITEM #**BB7

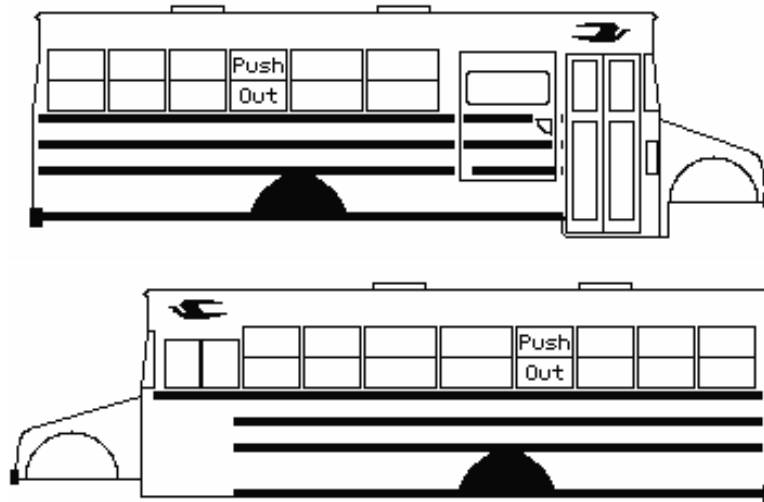


Seat Plan: 27937

SP: 27937 BBCV 2311, 22 CAP



Quote Id: 232386 Seat Plan Spacing Chart

SP: 27937 BBCV 2311, 22 CAP

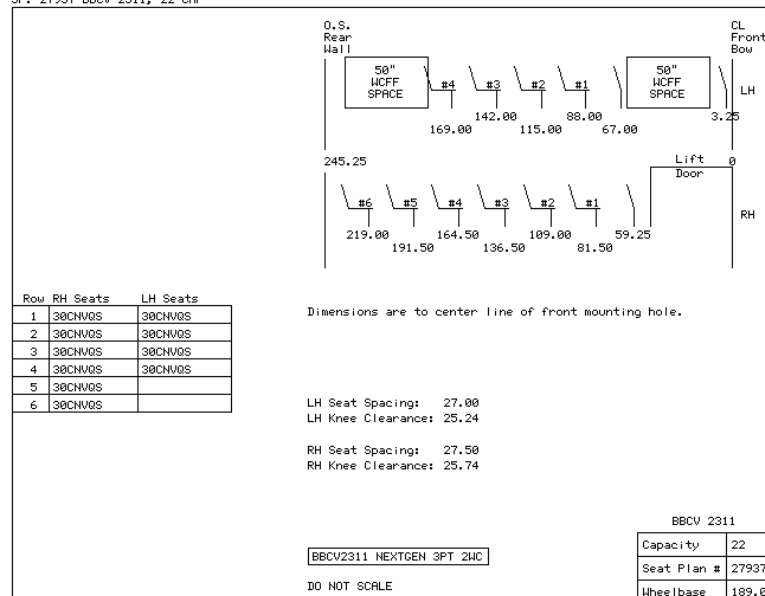


Quote Id: 232387	Body Plan / Seat Plan Information
------------------	-----------------------------------

Body Plan: 5014629

## AT A GLANCE

**ENGINE-** Ford  
**FUEL TYPE-** Propane  
**HP-** 320  
**TRANS-** Ford  
**SIZE-** 2610  
**CAP-** 23  
**WHEELBASE -** 217"  
**ITEM #**BB8

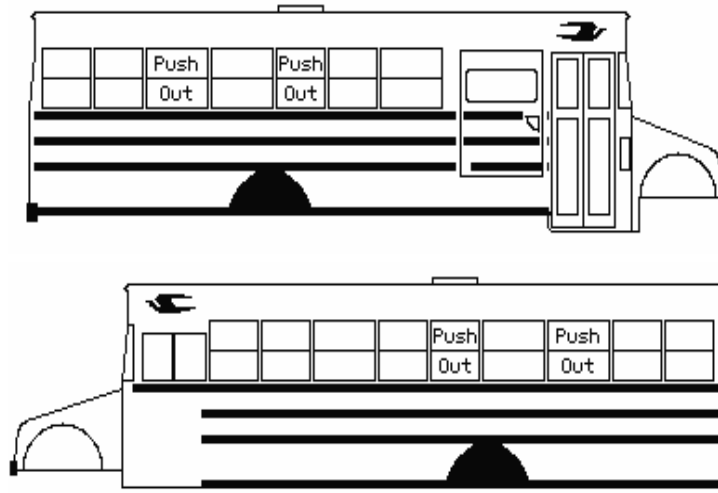


Seat Plan: 27130

SP: 27130 BBCV 2610, 23 CAP



Quote Id: 232387	Seat Plan Spacing Chart
------------------	-------------------------

SP: 27130 BBCV 2610, 23 CAP

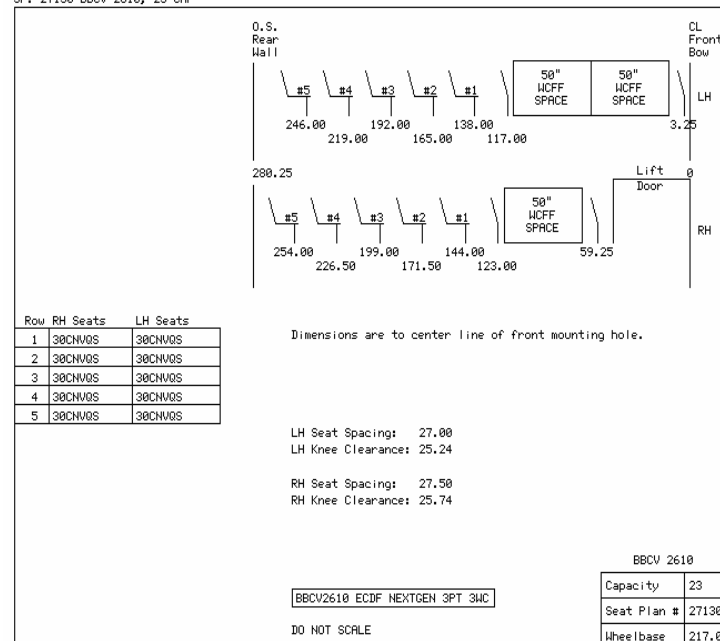


Quote Id: 232389      Body Plan / Seat Plan Information

Body Plan: 5014628

## AT A GLANCE

**ENGINE-** Ford  
**FUEL TYPE-** Propane  
**HP-** 320  
**TRANS-** Ford  
**SIZE-** 3303  
**CAP-** 28 EXT  
**WHEELBASE -** 273"  
**ITEM #**BB9

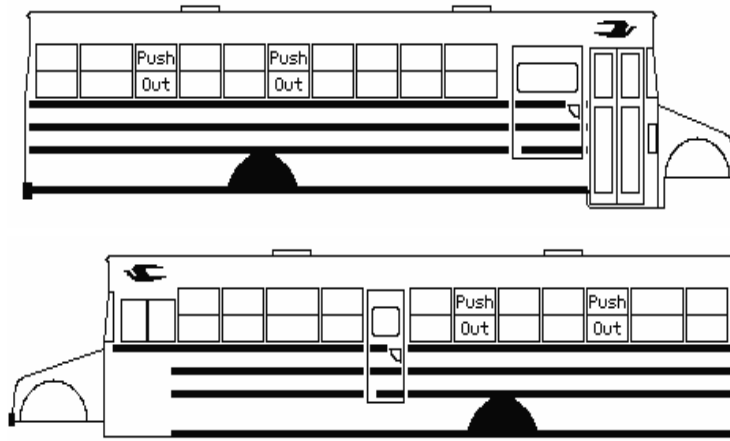


Seat Plan: 29268

SP: 29268 BBCV 3303, 28 CAP







Quote Id: 232389      Seat Plan Spacing Chart

SP: 29268 BBCV 3303, 28 CAP

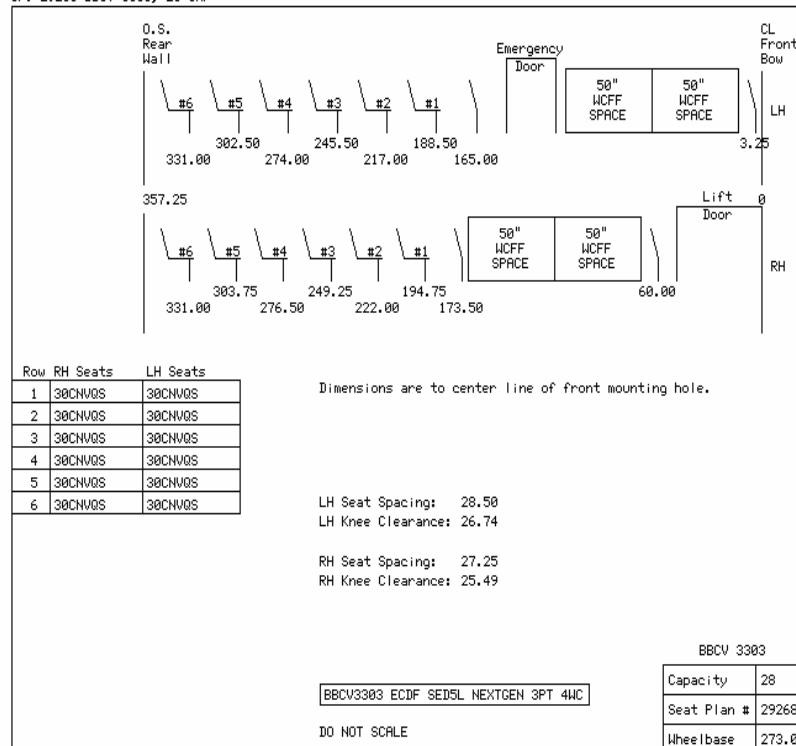

NOTE: The wheelchair restraint configuration for this bus is as shown below:

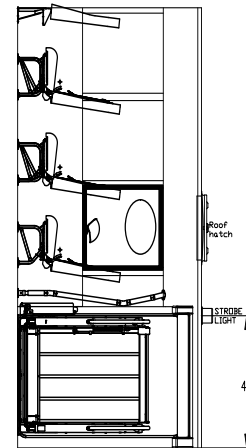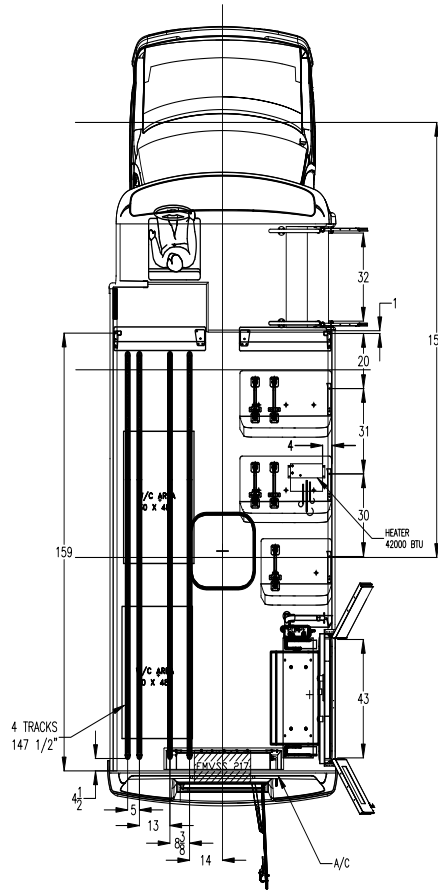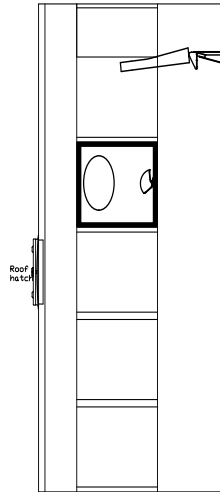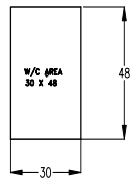

## AT A GLANCE

**BODY-** MicroBird  
**ENGINE-** Borg-Warner Remy  
**FUEL TYPE-** Electric  
**HP-** Electric  
**TRANS-** Electric  
**CAP-** 8+2  
**WHEELBASE -** 158"  
**ITEM #**BB10

SEAT	DIM.	SIDE	QTY
S3	39	RH	2
S3	30	RH	1

Seat spacing = See drawing D.O.D.: 32"

### APPROVED CONFIGURATIONS

Total ambulatory passengers : 8  
 Total wheel chair passengers : 2  
 Load cap. (pass. + cargo) : \*\*kg \*\*lbs

REV.	2021/05/27	LR	BY	DESCRIPTION
REV.	YYYY/MM/DD	BY		DESCRIPTION
Stock Number:				
Customer Approval:				
Date:				

Drawn by : LINE ROY	<b>MICRO BIRD</b> *CAPARION
MODEL: UFH5 CRH WSS	Drawing no. 053359
UNIT = INCHES	SCALE = DO NOT SCALE
NOTE: Any option added to this floorplan shall be approved by the Corporation Micro Bird Inc. technical department.	

Quote Id: 232378 Body Plan / Seat Plan Information

Body Plan: 5014365

## AT A GLANCE

**ENGINE-** Cummins ISB

**FUEL TYPE-** Diesel

**HP-** 220


**TRANS-** Allison

**SIZE-** 1910

**CAP-** 34

**WHEELBASE -** 169"

**ITEM #**BB11

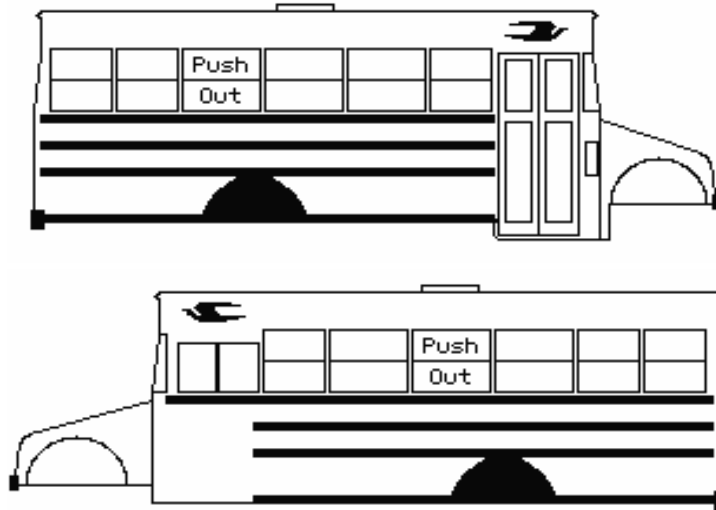


Seat Plan: 23136

SP: 23136 BBCV 1910, 34 CAP



Quote Id: 232378 Seat Plan Spacing Chart

SP: 23136 BBCV 1910, 34 CAP

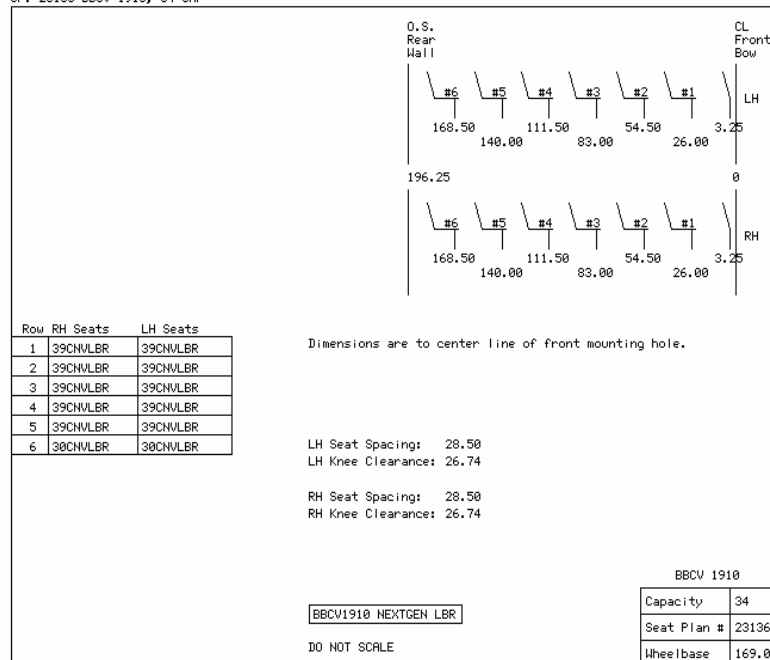



Quote Id: 232379	Body Plan / Seat Plan Information
------------------	-----------------------------------

Body Plan: 5014346

## AT A GLANCE

**ENGINE-** Cummins ISB

**FUEL TYPE-** Diesel

**HP-** 220


**TRANS-** Allison

**SIZE-** 2311

**CAP-** 34

**WHEELBASE -** 189"

**ITEM #**BB12

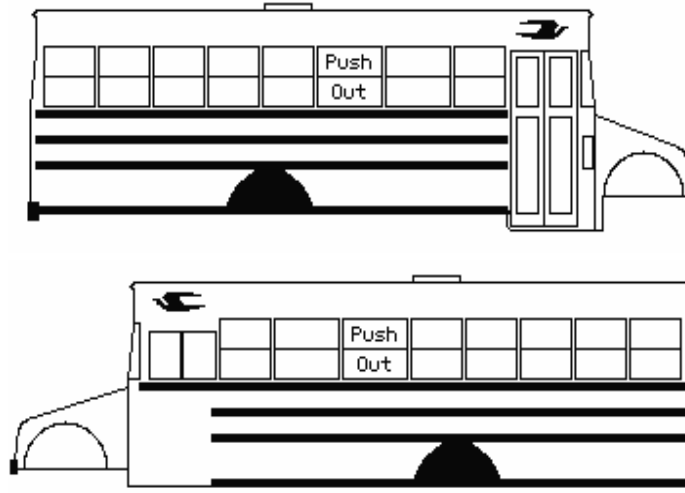


Seat Plan: 23137

SP: 23137 BBCV 2311, 34 CAP



Quote Id: 232379	Seat Plan Spacing Chart
------------------	-------------------------

SP: 23137 BBCV 2311, 34 CAP

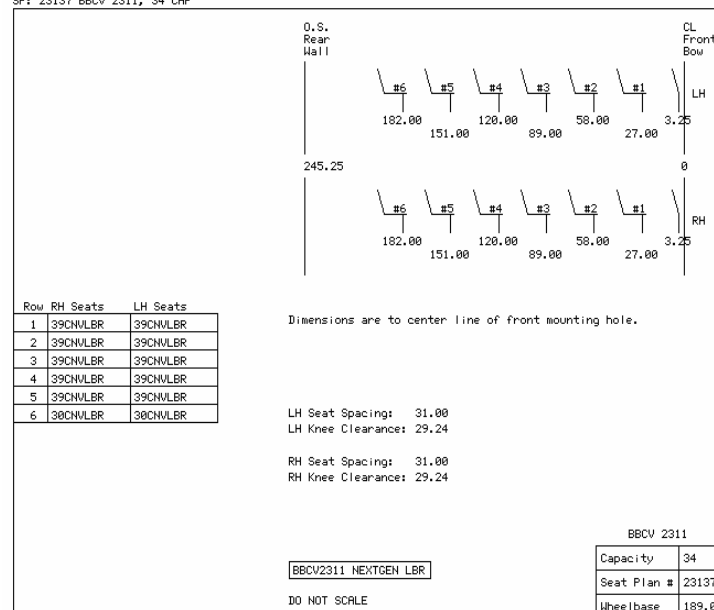


Quote Id: 232380 Body Plan / Seat Plan Information

Body Plan: 5014494

## AT A GLANCE

**ENGINE-** Cummins ISB  
**FUEL TYPE-** Diesel  
**HP-** 220  
**TRANS-** Allison  
**SIZE-** 2610  
**CAP-** 52  
**WHEELBASE -** 217"  
**ITEM #**BB13

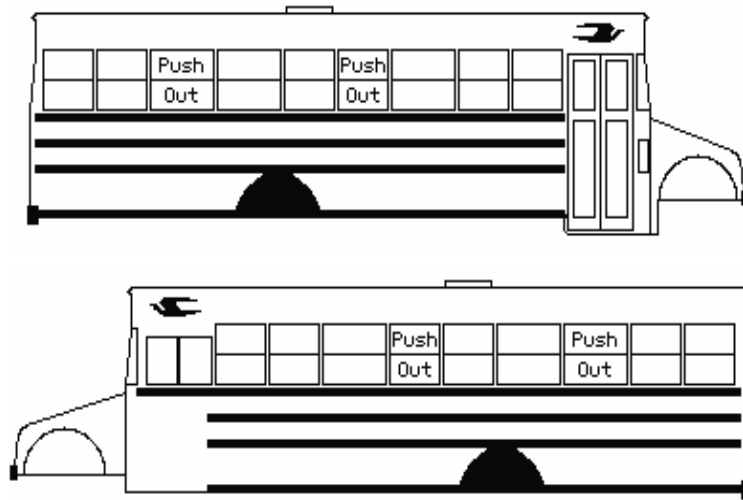


Seat Plan: 23138

SP: 23138 BBCV 2610, 52 CAP



Quote Id: 232380 Seat Plan Spacing Chart

SP: 23138 BBCV 2610, 52 CAP

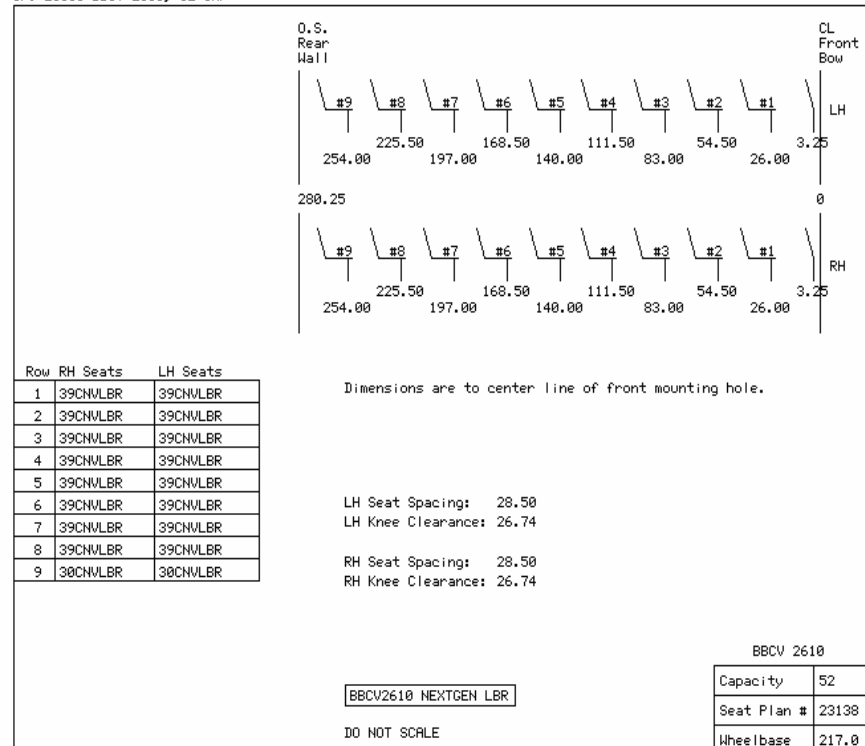

**Quote 232380 - 217" WB**

Quote Id: 232381 Body Plan / Seat Plan Information

Body Plan: 5014345

## AT A GLANCE

**ENGINE-** Cummins ISB

**FUEL TYPE-** Diesel

**HP-** 220


**TRANS-** Allison

**SIZE-** 3201

**CAP-** 66

**WHEELBASE -** 273"

**ITEM #**BB14

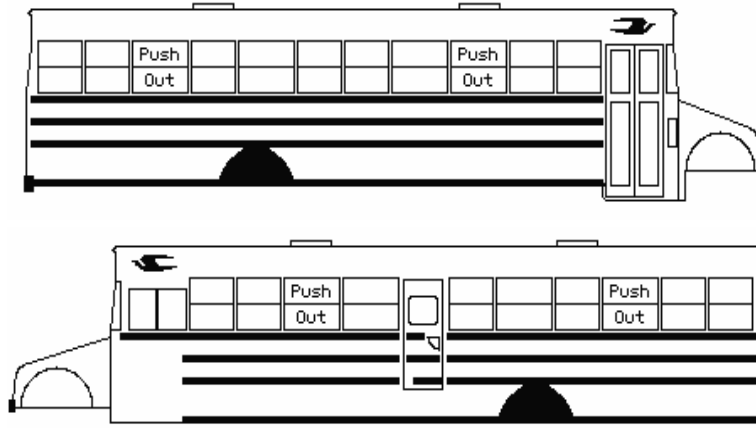


Seat Plan: 25141

SP: 25141 BBCV 3201, 66 CAP



Quote Id: 232381 Seat Plan Spacing Chart

SP: 25141 BBCV 3201, 66 CAP

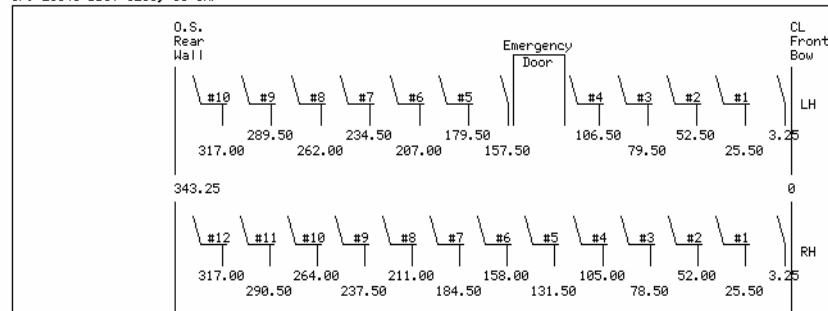

Row	RH Seats	LH Seats
1	39CHVLBR	39CHVLBR
2	39CHVLBR	39CHVLBR
3	39CHVLBR	39CHVLBR
4	39CHVLBR	39CHVLBR
5	39CHVLBR	39CHVLBR
6	39CHVLBR	39CHVLBR
7	39CHVLBR	39CHVLBR
8	39CHVLBR	39CHVLBR
9	39CHVLBR	39CHVLBR
10	39CHVLBR	39CHVLBR
11	39CHVLBR	
12	39CHVLBR	

Dimensions are to center line of front mounting hole.

LH Seat Spacing: 27.00, 27.50  
 LH Knee Clearance: 25.24, 25.74

RH Seat Spacing: 26.50  
 RH Knee Clearance: 24.74

BBCV 3201

BBCV3201 SED5L NEXTGEN LBR

DO NOT SCALE

Capacity	66
Seat Plan #	25141
Wheelbase	273.0

Quote Id: 232382 Body Plan / Seat Plan Information

Body Plan: 5014345

## AT A GLANCE

**ENGINE-** Cummins ISB

**FUEL TYPE-** Diesel

**HP-** 250


**TRANS-** Allison

**SIZE-** 3201

**CAP-** 66

**WHEELBASE -** 273"

**ITEM #**BB15

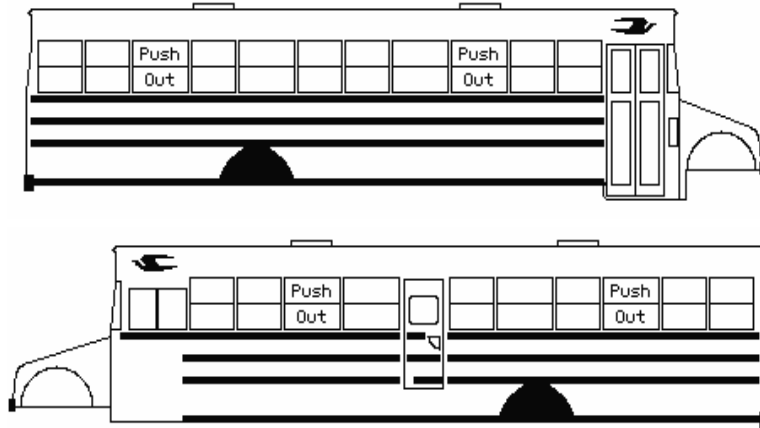


Seat Plan: 25141

SP: 25141 BBCV 3201, 66 CAP



Quote Id: 232382 Seat Plan Spacing Chart

SP: 25141 BBCV 3201, 66 CAP

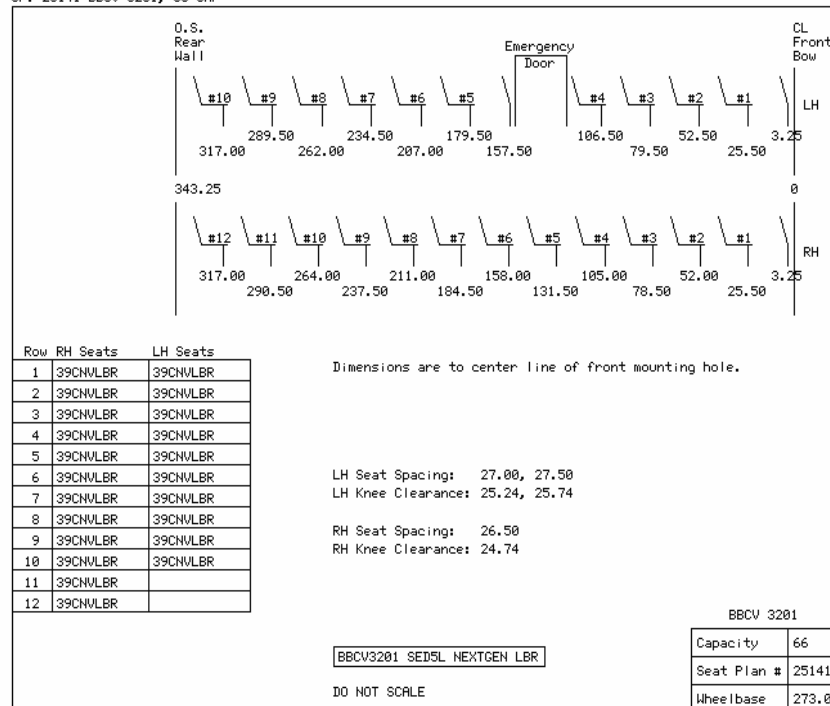

Quote Id: 232383

Body Plan / Seat Plan Information

Body Plan: 5014318

## AT A GLANCE

**ENGINE-** Cummins ISB

**FUEL TYPE-** Diesel

**HP-** 220


**TRANS-** Allison

**SIZE-** 3310

**CAP-** 72


**WHEELBASE -** 273"

**ITEM #**BB16

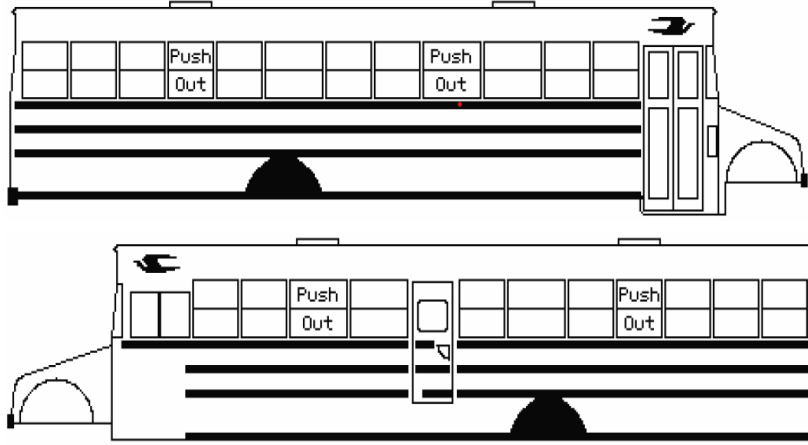

Seat Plan: 30325


SP: 30325 BBCV 3310, 72 CAP

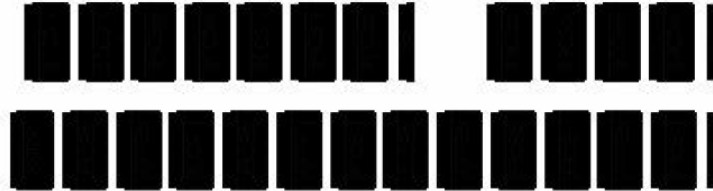

Quote Id: 232383

Seat Plan Spacing Chart

SP: 30325 BBCV 3310, 72 CAP

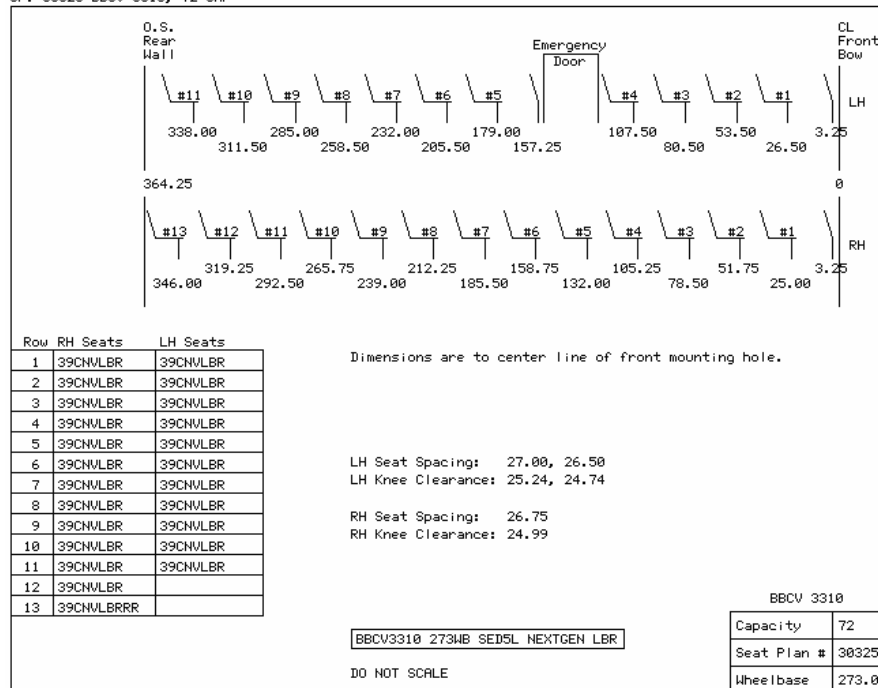

Quote Id: 232384

Body Plan / Seat Plan Information

Body Plan: 5014318

## AT A GLANCE

**ENGINE-** Cummins ISB

**FUEL TYPE-** Diesel

**HP-** 250


**TRANS-** Allison

**SIZE-** 3310

**CAP-** 72


**WHEELBASE -** 273"

**ITEM #**BB17

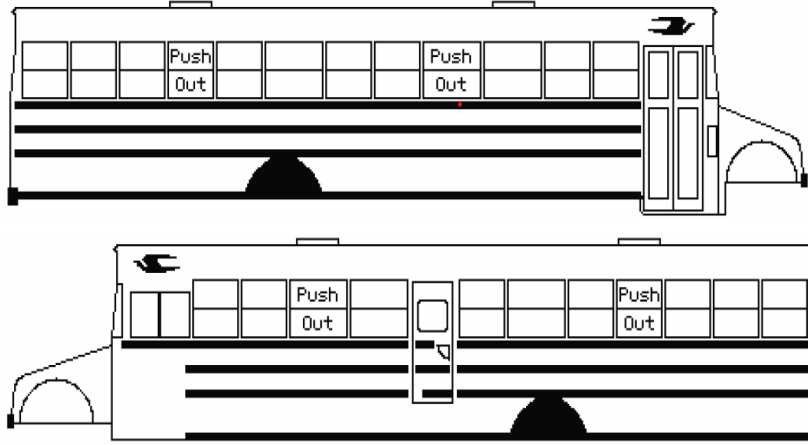

Seat Plan: 30325


SP: 30325 BBCV 3310, 72 CAP

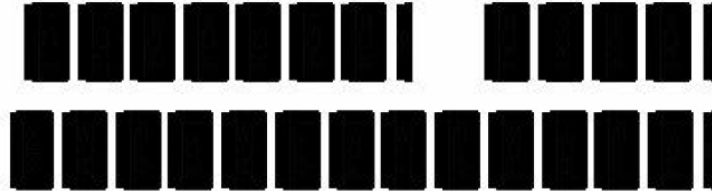

Quote Id: 232384

Seat Plan Spacing Chart

SP: 30325 BBCV 3310, 72 CAP

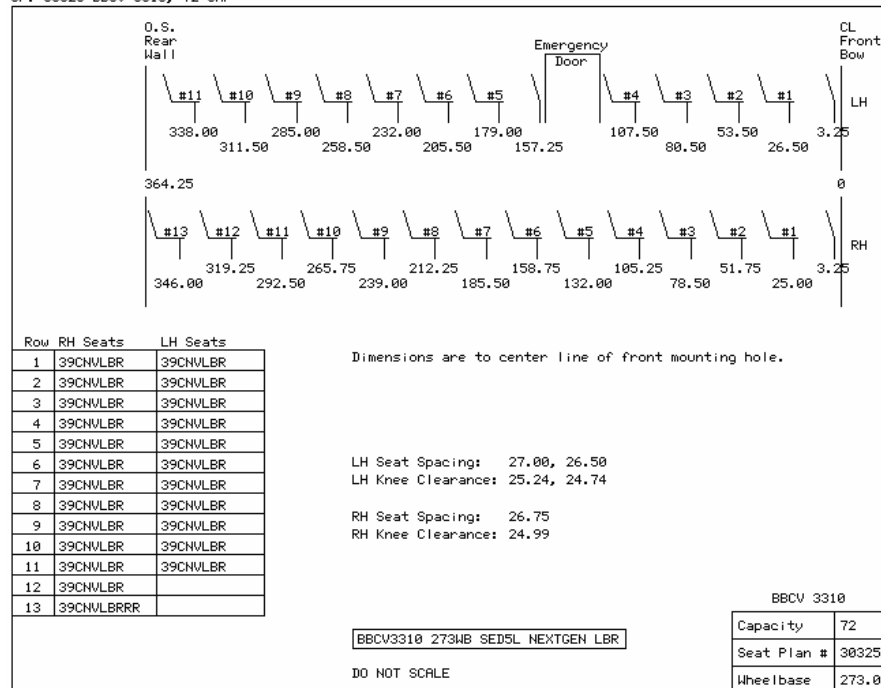

Quote Id: 232385 Body Plan / Seat Plan Information

Body Plan: 5014550

## AT A GLANCE

**ENGINE-** Cummins ISB

**FUEL TYPE-** Diesel

**HP-** 250



**TRANS-** Allison

**SIZE-** 3507

**CAP-** 75

**WHEELBASE -** 280"

**ITEM #**BB18

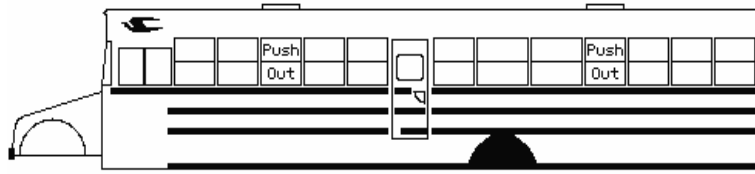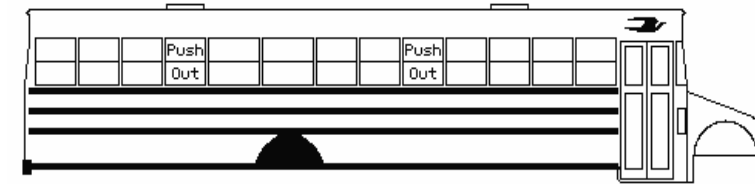


Seat Plan: 27624


SP: 27624 BBCV 3507, 75 CAP



Quote Id: 232385 Seat Plan Spacing Chart

SP: 27624 BBCV 3507, 75 CAP

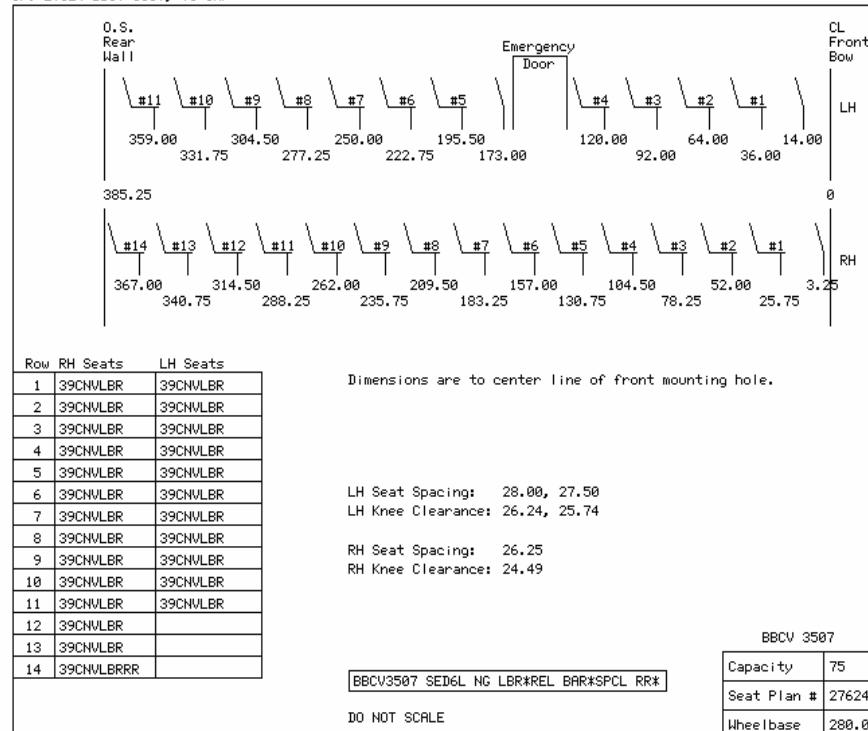

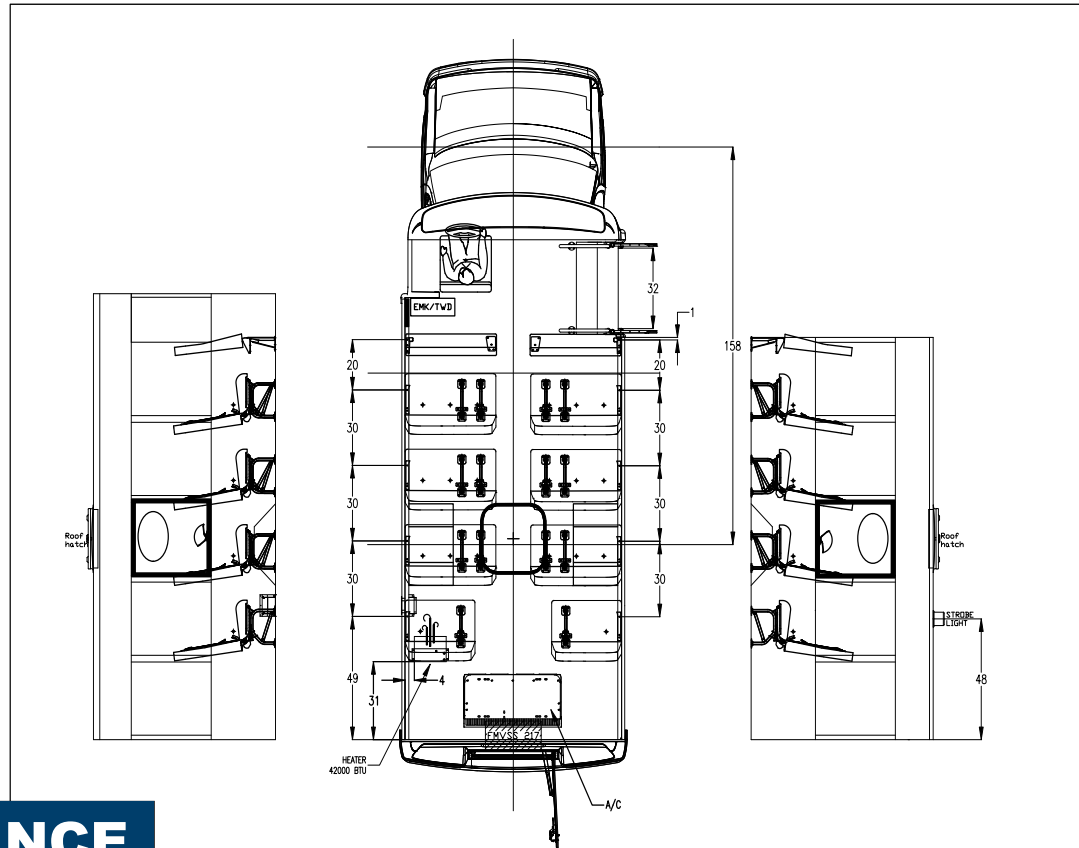


## AT A GLANCE

**BODY-** Micro Bird  
**ENGINE-** Ford  
**FUEL TYPE-** Propane  
**HP-** 262  
**TRANS-** Ford  
**CAP-** 22  
**WHEELBASE -** 158"  
**ITEM #**BB19

SEAT	DIM.	SIDE	QTY
S3	39	LH	3
S3	30	LH	1
S3	39	RH	3
S3	30	LH	1

Seat spacing =	See drawing	D.O.D.:	32"
APPROVED CONFIGURATIONS			
Total ambulatory passengers:	22	Total wheel chair passengers:	0
Load cap. (pass. + cargo):	**kg	**lbs	

REV.	2021/05/27	LR	CREATION DRAWING
REV.	YYYY/MM/DD	BY	DESCRIPTION
Stock Number:			
Customer Approval:			
Date:			

Drawn by : LINE ROY	 <b>MICRO BIRD</b> *GARDIN
MODEL: UFH5 2NH WSS	
UNIT = INCHES SCALE = DO NOT SCALE	Drawing no. 053306
NOTE: Any option added to this floorplan shall be approved by the Corporation Micro Bird Inc. technical department.	




Quote Id: 232390	Body Plan / Seat Plan Information
------------------	-----------------------------------

Body Plan: 5014346

## AT A GLANCE

**ENGINE-** Ford  
**FUEL TYPE-** Propane  
**HP-** 320  
**TRANS-** Ford  
**SIZE-** 2311  
**CAP-** 34  
**WHEELBASE -** 189"  
**ITEM #BB20**

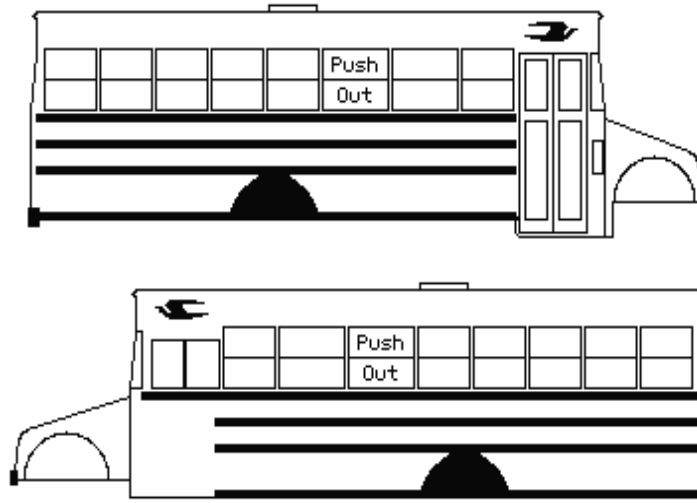


Seat Plan: 23137

SP: 23137 BBCV 2311, 34 CAP



Quote Id: 232390	Seat Plan Spacing Chart
------------------	-------------------------

SP: 23137 BBCV 2311, 34 CAP

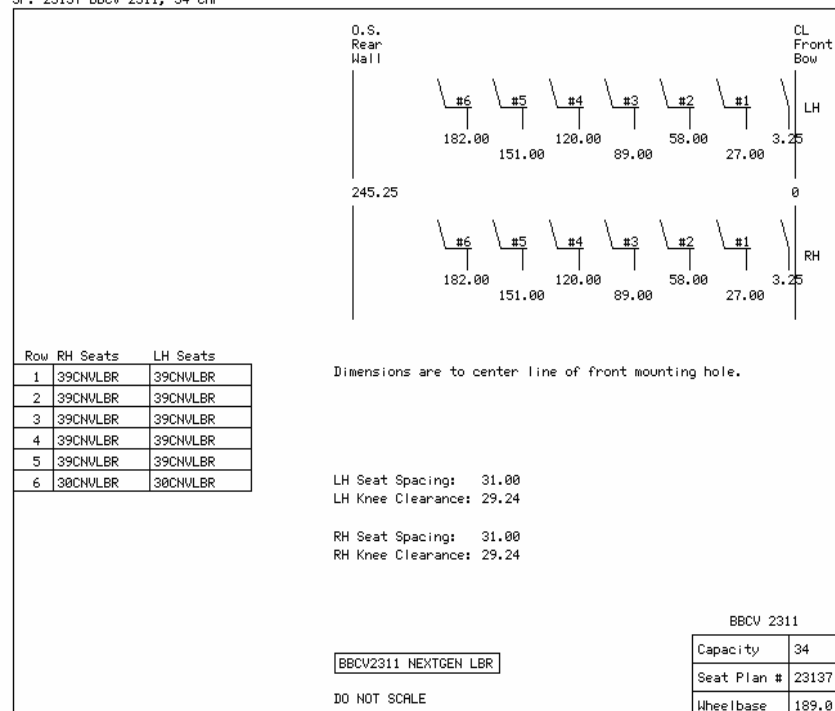

**Quote 232390 - 189" WB**


Quote Id: 232391

Body Plan / Seat Plan Information

Body Plan: 5014494

## AT A GLANCE

**ENGINE-** Ford  
**FUEL TYPE-** Propane  
**HP-** 320  
**TRANS-** Ford  
**SIZE-** 2610  
**CAP-** 52  
**WHEELBASE -** 217"  
**ITEM #**BB21

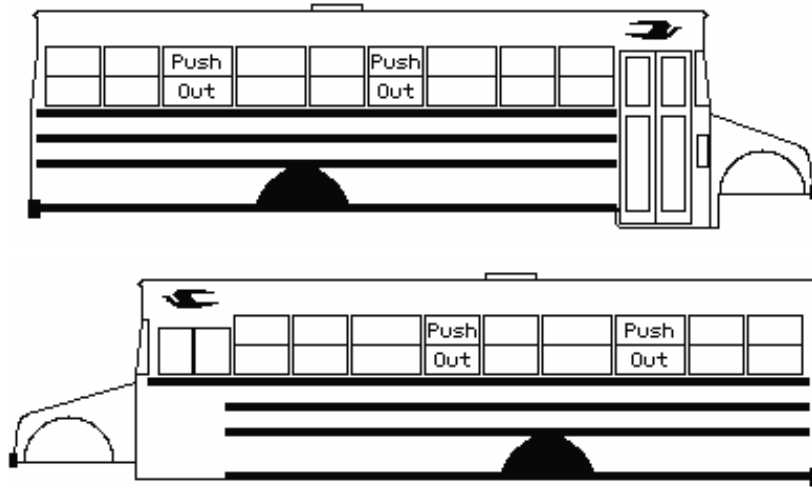

Seat Plan: 23138


SP: 23138 BBCV 2610, 52 CAP



Quote Id: 232391

Seat Plan Spacing Chart

SP: 23138 BBCV 2610, 52 CAP

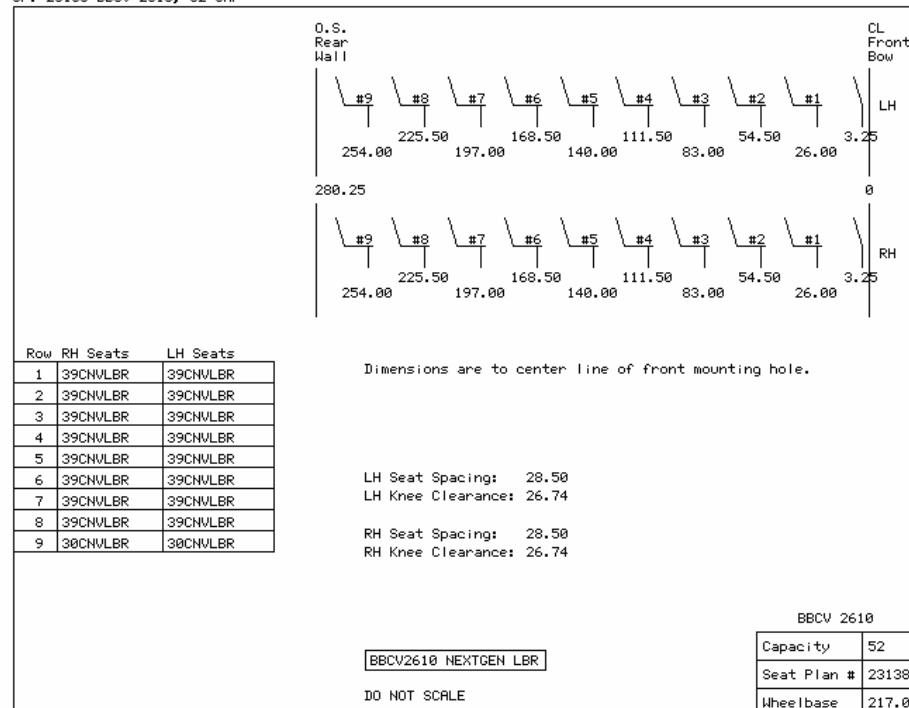


Quote Id: 232392

Body Plan / Seat Plan Information

Body Plan: 5014345

## AT A GLANCE

**ENGINE-** Ford  
**FUEL TYPE-** Propane  
**HP-** 320  
**TRANS-** Ford  
**SIZE-** 3201  
**CAP-** 66  
**WHEELBASE -** 273"  
**ITEM #**BB22

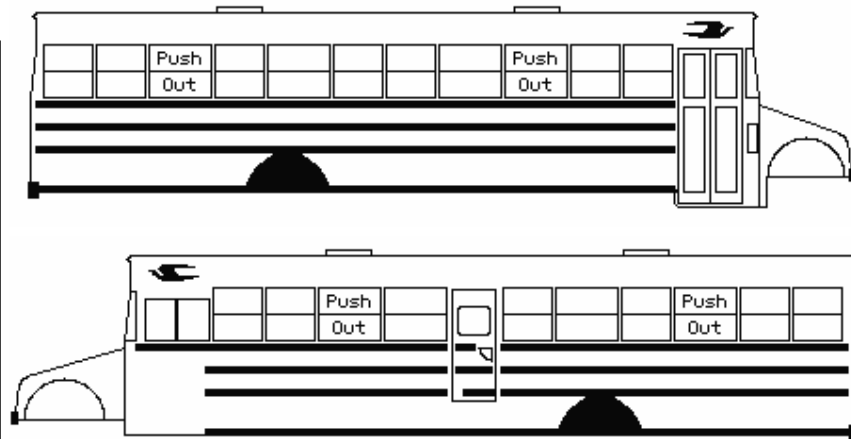

Seat Plan: 25141


SP: 25141 BBCV 3201, 66 CAP



Quote Id: 232392

Seat Plan Spacing Chart

SP: 25141 BBCV 3201, 66 CAP

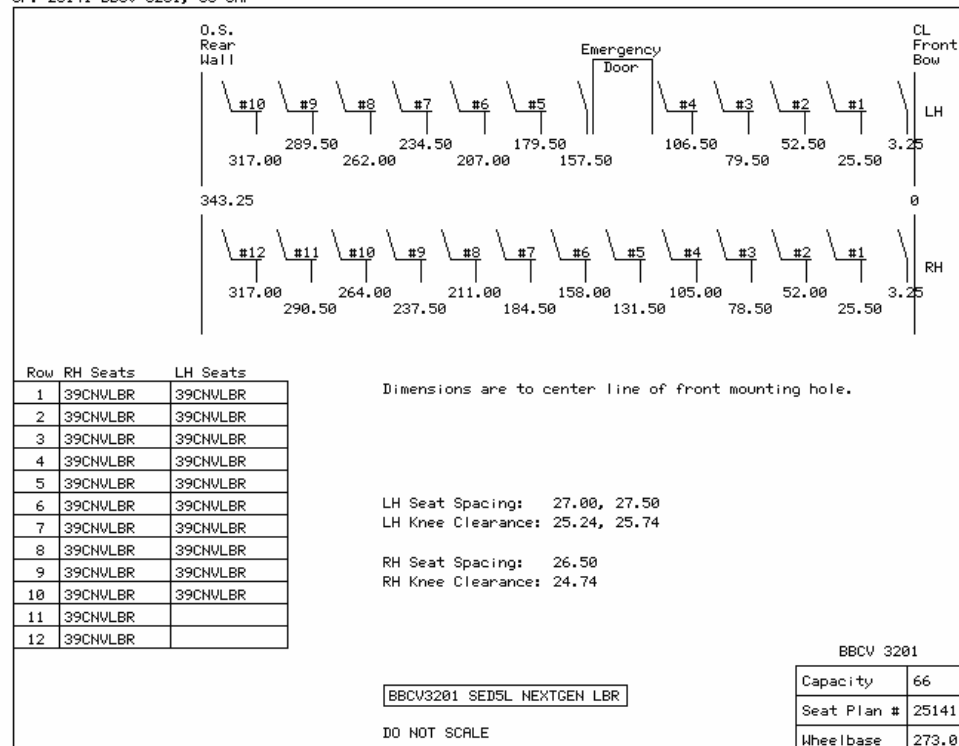


Quote Id: 232394	Body Plan / Seat Plan Information
------------------	-----------------------------------

Body Plan: 5014318

## AT A GLANCE

**ENGINE-** Ford  
**FUEL TYPE-** Propane  
**HP-** 320  
**TRANS-** Ford  
**SIZE-** 3310  
**CAP-** 72 EXT  
**WHEELBASE -** 273"  
**ITEM #**BB23

Seat Plan: 30325

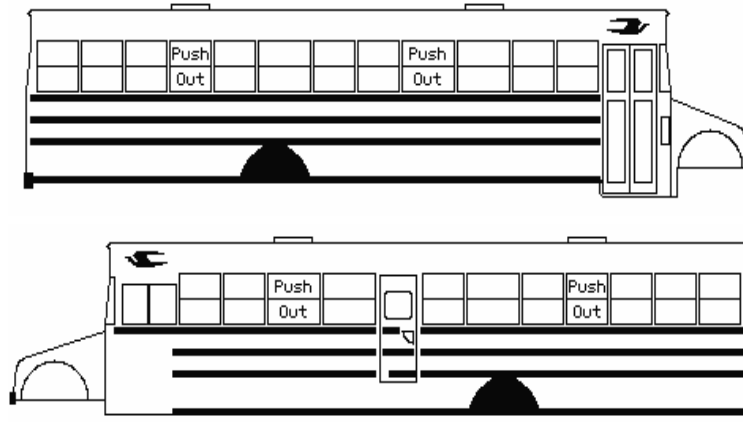


SP: 30325 BBCV 3310, 72 CAP



Quote Id: 232394	Seat Plan Spacing Chart
------------------	-------------------------

SP: 30325 BBCV 3310, 72 CAP

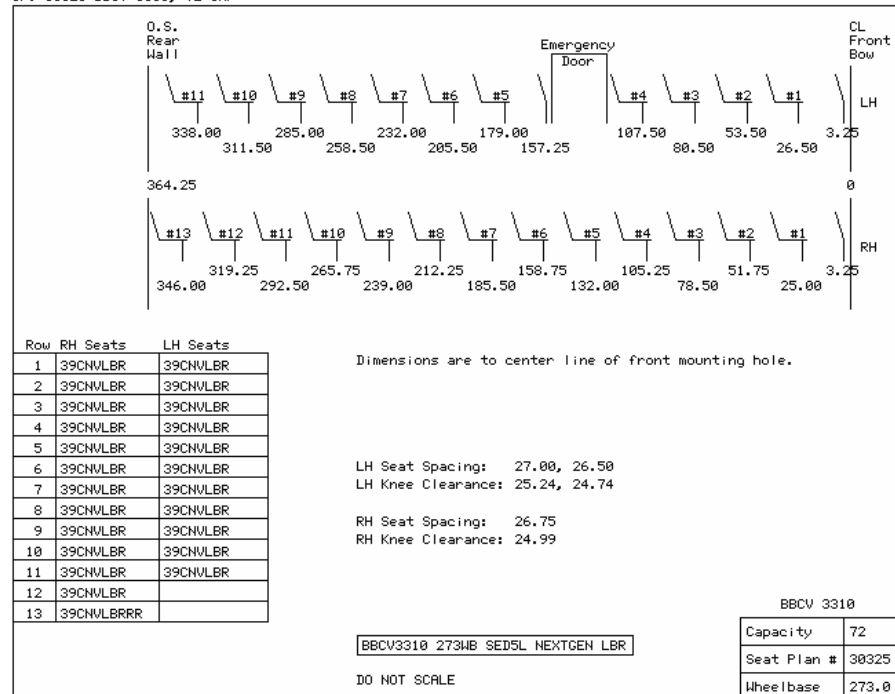


Quote Id: 232395 Body Plan / Seat Plan Information

Body Plan: 5014550

## AT A GLANCE

**ENGINE-** Ford  
**FUEL TYPE-** Propane  
**HP-** 320  
**TRANS-** Ford  
**SIZE-** 3507  
**CAP-** 75 EXT  
**WHEELBASE -** 280"  
**ITEM #**BB24

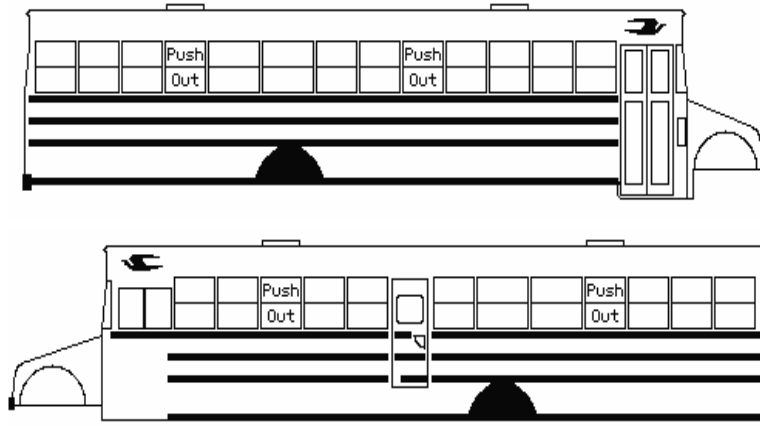


Seat Plan: 27624

SP: 27624 BBCV 3507, 75 CAP




Quote Id: 232395 Seat Plan Spacing Chart

SP: 27624 BBCV 3507, 75 CAP

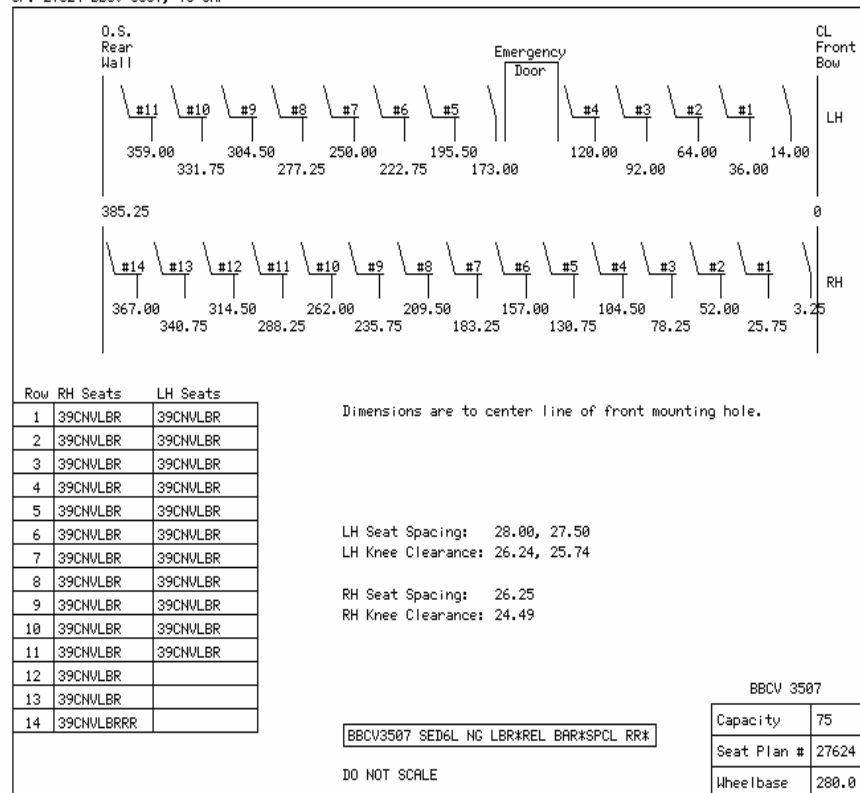

**Quote 232395 - 280" WB**

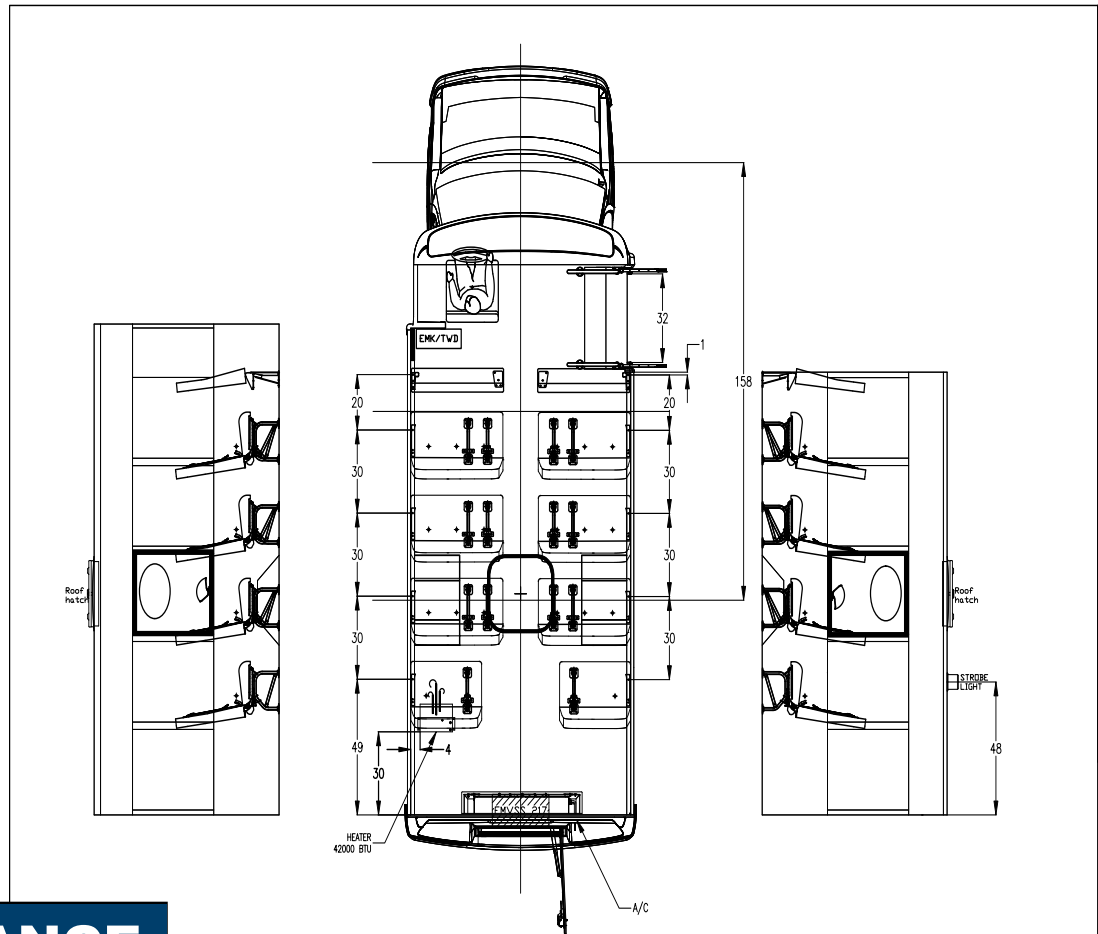

## AT A GLANCE

**BODY-** MicroBird  
**ENGINE-** Borg-Warner Remy  
**FUEL TYPE-** Electric  
**HP-** Electric  
**TRANS-** Electric  
**CAP-** 22  
**WHEELBASE -** 158"  
**ITEM #**BB25


SEAT	DIM.	SIDE	QTY
S3	39	LH	3
S3	30	LH	1
S3	39	RH	3
S3	30	LH	1

Seat spacing = See drawing D.O.D.: 32"

### APPROVED CONFIGURATIONS

Total ambulatory passengers :	22	Total wheel chair passengers :	2
Load cap. (pass. + cargo) :		**kg	**lbs

REV.	2021/05/27	LR	CREATION DRAWING
REV.	YYYY/MM/DD	BY	DESCRIPTION
Stock Number: _____			
Customer Approval: _____		Date: _____	

Drawn by : LINE ROY	 <b>MICRO BIRD</b> *GARDIN
MODEL: UFH5 2NH WSS	
UNIT = INCHES	Drawing no.
SCALE = DO NOT SCALE	053358
NOTE: Any option added to this floorplan shall be approved by the Corporation Micro Bird inc. technical department.	


Quote Id: 232396

Body Plan / Seat Plan Information

Body Plan: 5015525

## AT A GLANCE

**ENGINE-** Cummins  
**FUEL TYPE-** Electric  
**HP-** Electric  
**TRANS-** Electric  
**SIZE-** 3310  
**CAP-** 72  
**WHEELBASE -** 273"  
**ITEM #**BB26

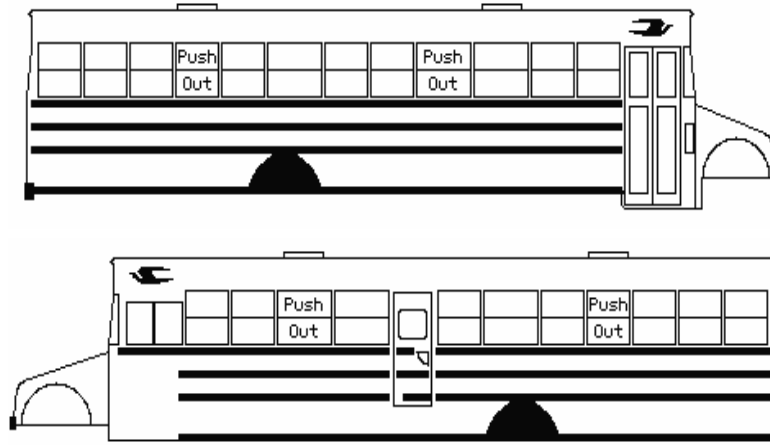

Seat Plan: 30325


SP: 30325 BBCV 3310, 72 CAP



Quote Id: 232396

Seat Plan Spacing Chart

SP: 30325 BBCV 3310, 72 CAP

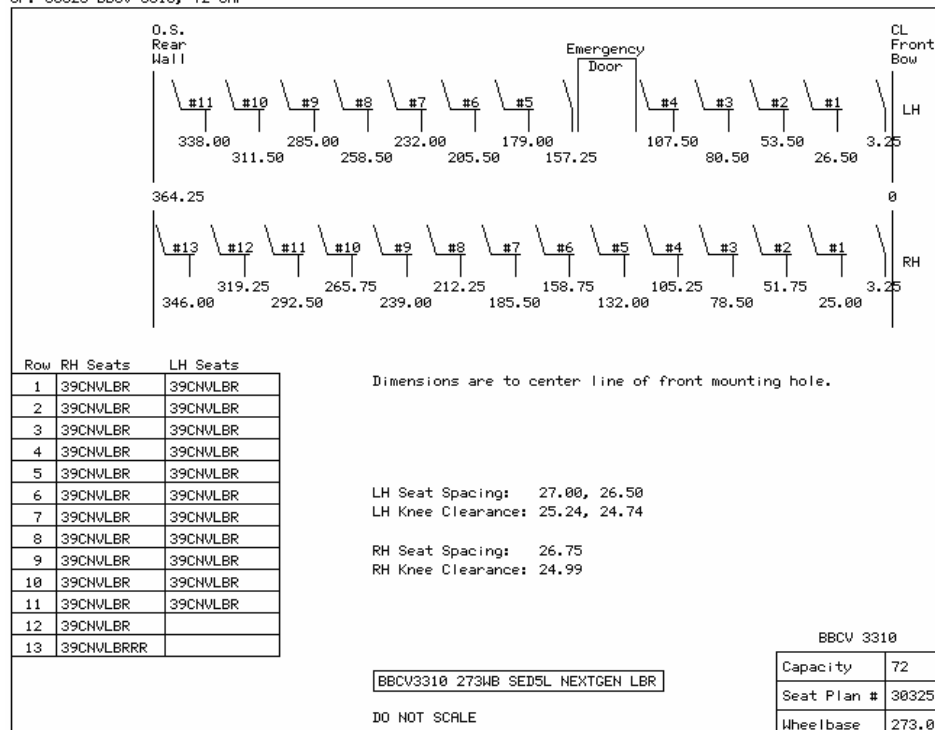

Quote Id: 232399

Body Plan / Seat Plan Information

Body Plan: 5011609

## AT A GLANCE

**ENGINE-** Cummins ISB

**FUEL TYPE-** Diesel

**HP-** 250



**TRANS-** Allison

**SIZE-** 4004

**CAP-** 78

**WHEELBASE -** 232"

**ITEM #**BB27

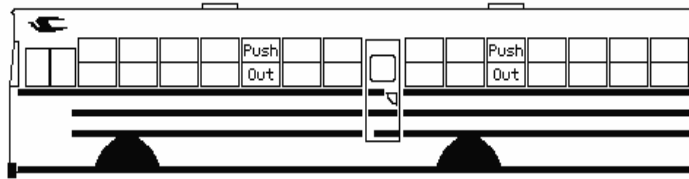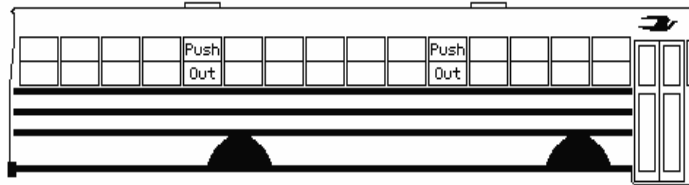

Seat Plan: 23143


SP: 23143 T3FE 4004, 78 CAP



Quote Id: 232399

Seat Plan Spacing Chart

SP: 23143 T3FE 4004, 78 CAP

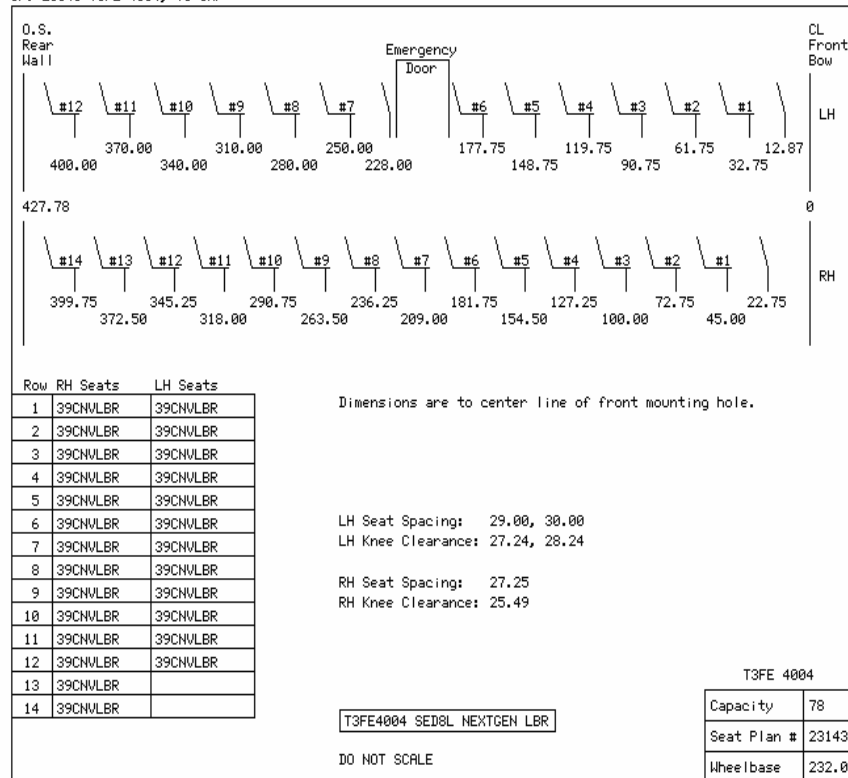



Quote Id: 232401

Body Plan / Seat Plan Information

Body Plan: 5013675

## AT A GLANCE

**ENGINE-** Cummins ISB

**FUEL TYPE-** Diesel

**HP-** 250


**TRANS-** Allison

**SIZE-** 4006

**CAP-** 78

**WHEELBASE -** 273"

**ITEM #**BB28

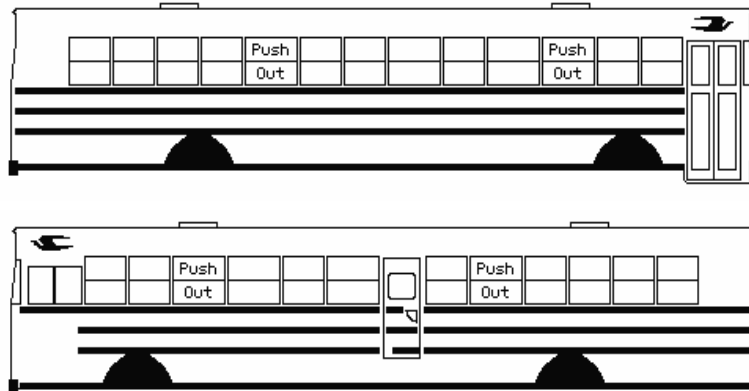

Seat Plan: 25142


SP: 25142 T3RE 4006, 78 CAP



Quote Id: 232401

Seat Plan Spacing Chart

SP: 25142 T3RE 4006, 78 CAP

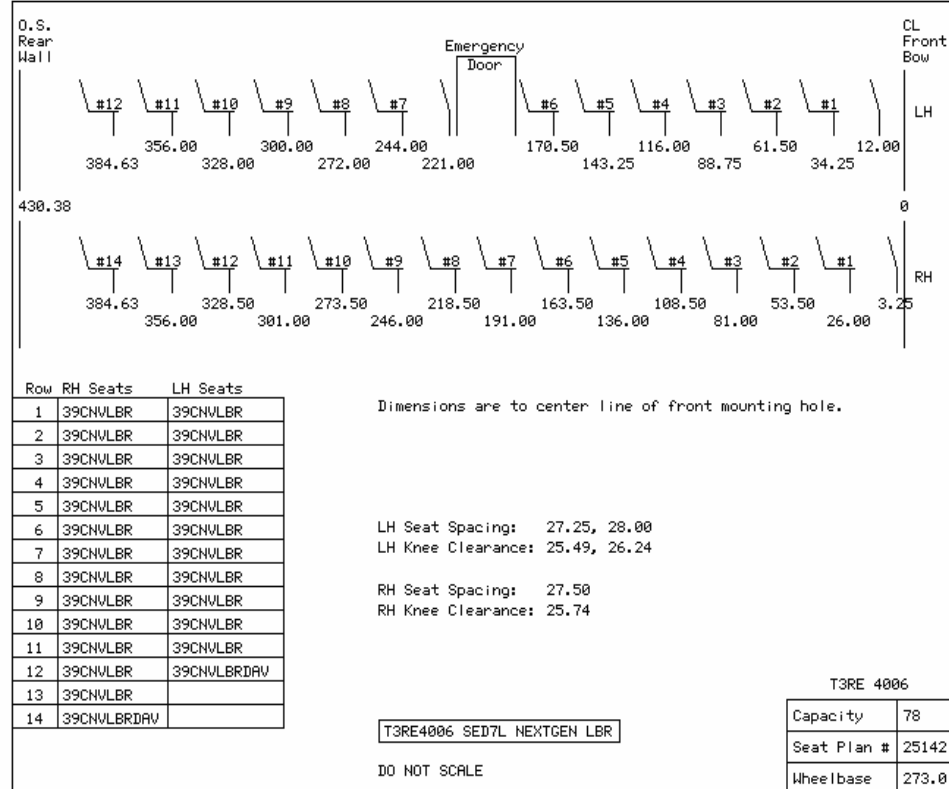


Quote Id: 232402

Body Plan / Seat Plan Information

Body Plan: 5013682

## AT A GLANCE

**ENGINE-** Cummins  
**FUEL TYPE-** Electric  
**HP-** Electric  
**TRANS-** Electric  
**SIZE-** 4006  
**CAP-** 78  
**WHEELBASE -** 273"  
**ITEM #**BB29

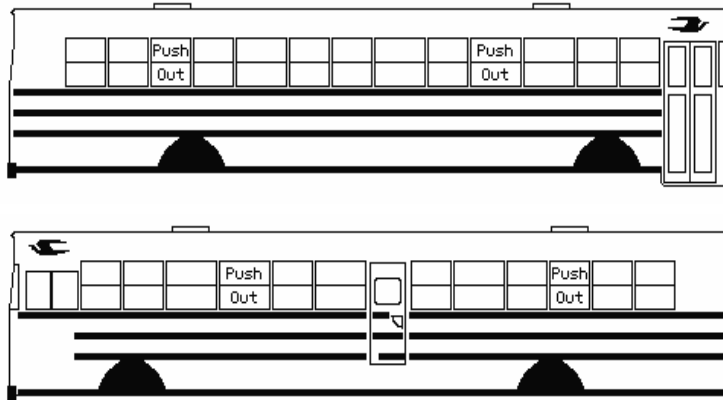

Seat Plan: 25142


SP: 25142 T3RE 4006, 78 CAP



Quote Id: 232402

Seat Plan Spacing Chart

SP: 25142 T3RE 4006, 78 CAP

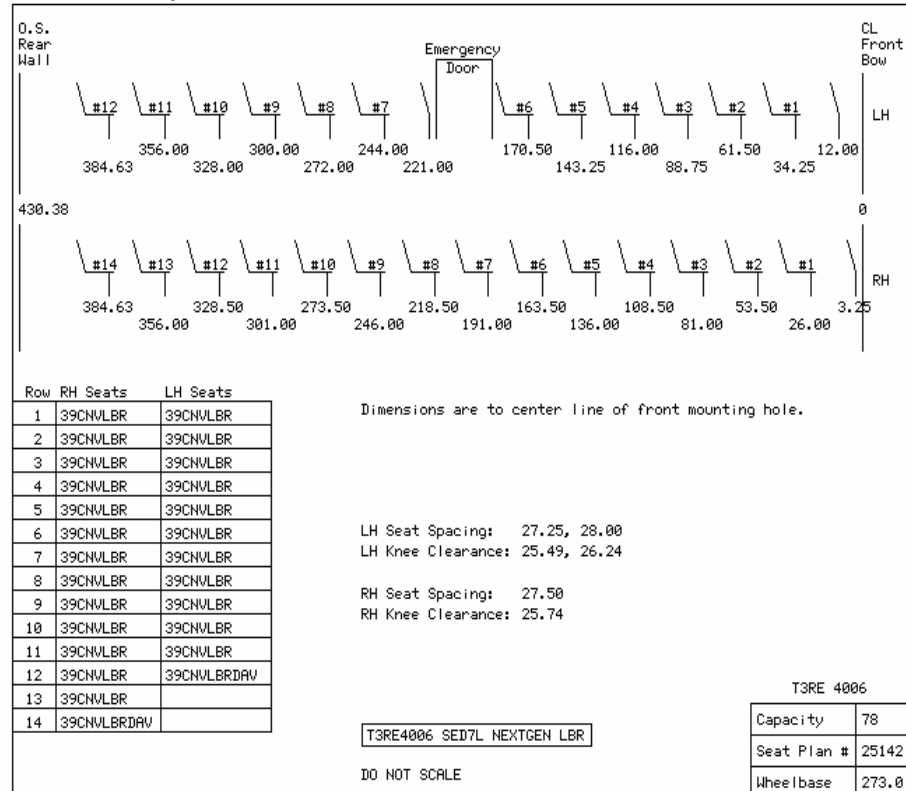



## 2025 IC Bus School Bus Purchase Authorization

The \_\_\_\_\_ Board of Education, located in \_\_\_\_\_ Kentucky, on the \_\_\_\_ day of \_\_\_\_\_, 20\_\_\_\_, in a legally called and constituted meeting, voted to purchase school buses through the Commonwealth of Kentucky contract price procedure.

This Board of Education took this official action to authorize the Chief State School Officer to procure 2025 school buses. This action, as spread upon the minutes of the meeting of this Board of Education on the above date, should be construed as evidence of obligation of this Board of Education to purchase the above school buses through the Commonwealth of Kentucky contract agreements established in accordance with statutory authority.

Signed

\_\_\_\_\_, Secretary  
\_\_\_\_\_, Superintendent  
of the \_\_\_\_\_ Board of Education  
On the \_\_\_\_ day of \_\_\_\_\_, 20\_\_\_\_.

BODY SIDE NUMBERS: Indicate the body side number the Board of Education wants painted on the side of the body of each school bus. Match body side number to individual item numbers. Example: Item 1 - Side number - 5, 6, 7, 8

---

---

---

---

---

**Current lead times for bus completion is 270 days.**



## IC Bus Options

**NOTE: All school buses have air brakes and rear fuel tanks.**

### Special Needs Diesel School Buses

Item #	Quantity	Bus Type	Capacity	Engine	Chassis	HP	Transmission	Wheel Base	Rear Axle Overhang	Base Price
IC-01		C	14 (34 shell)	Cummins B6.7	International	220	Allison 2500PTS	170	93	\$136,399
IC-02		C	20 (52 shell)	Cummins B6.7	International	220	Allison 2500PTS	218	127	\$142,399
IC-03		C	20 (52 shell)	Cummins B6.7	International	250	Allison 2500PTS	218	127	\$143,400
IC-04		C	30 (66 shell)	Cummins B6.7	International	220	Allison 2500PTS	276	140	\$148,299
IC-05		C	30 (66 shell)	Cummins B6.7	International	250	Allison 2500PTS	276	140	\$149,300
IC-06		C	30 (66 shell)	Cummins B6.7	International	220	Allison 3000PTS	276	140	\$152,799
IC-07		C	30 (66 shell)	Cummins B6.7	International	250	Allison 3000PTS	276	140	\$153,800

Special Needs Buses Are Now Allowed to Have Rear Wheelchair Lifts. Please See Option ICO-43 for Optional Rear Lift on a 52 Shell and Option ICO-46 for Optional Rear Lift on a 66 Passenger Shell. Seat Plans Can Be Customized to Accommodate the District Needs.

### Type C – Diesel School Buses

Item #	Quantity	Bus Type	Capacity	Engine	Chassis	HP	Transmission	Wheel Base	Rear Axle Overhang	Base Price
IC-08		C	34	Cummins B6.7	International	220	Allison 2500PTS	170	93	\$127,099
IC-09		C	52	Cummins B6.7	International	220	Allison 2500PTS	218	127	\$131,499
IC-10		C	52	Cummins B6.7	International	250	Allison 2500PTS	218	127	\$132,500
IC-11		C	66	Cummins B6.7	International	220	Allison 2500PTS	276	140	\$135,699
IC-12		C	66	Cummins B6.7	International	250	Allison 2500PTS	276	140	\$136,700
IC-13		C	72	Cummins B6.7	International	220	Allison 2500PTS	276	158	\$136,699
IC-14		C	72	Cummins B6.7	International	250	Allison 2500PTS	276	158	\$137,700
IC-15		C	66	Cummins B6.7	International	220	Allison 3000PTS	276	140	\$141,299
IC-16		C	66	Cummins B6.7	International	250	Allison 3000PTS	276	140	\$142,300



Item #	Quantity	Bus Type	Capacity	Engine	Chassis	HP	Transmission	Wheel Base	Rear Axle Overhang	Base Price
IC-17		C	72	Cummins B6.7	International	220	Allison 3000PTS	276	158	\$141,399
IC-18		C	72	Cummins B6.7	International	250	Allison 3000PTS	276	158	\$142,400

**Type C – Electric School Buses**

Item #	Quantity	Bus Type	Capacity	Engine	Chassis	HP	Transmission	Wheel Base	Rear Axle Overhang	Base Price
IC-19		C	52	255 KW	International	342	210 KWh	218	127	\$395,599
IC-20		C	72	255 KW	International	342	210 KWh	276	158	\$400,199



## IC Bus School Bus Options

### Radio Options

Item #	Bus Type	Description	Price
ICO-01	C-34/52 pass	AM/FM/P.A. With Four Interior Speakers and Outside Speaker	\$515
ICO-02	C -66/72 pass	AM/FM/P.A. With Eight Interior Speakers and Outside Speaker	\$554

### Camera Options

Item #	Bus Type	Description	Price
ICO-03	C	Seon DH6H500G 6 Channel Video System With 1 Camera Head And 500 GB Hard Drive	\$2,557
ICO-04	C	Seon Stop Arm Camera (Installed with System Above)	\$595
ICO-05	C	Seon Additional Camera Head (Installed with System Above)	\$450
ICO-06	C	Seon Pedestal for Forward Facing (Windshield) Camera	\$125
ICO-07	C	Seon Sensor Harness, Event Marker, GPS Antenna	\$322
ICO-08	C	Seon DH8H1T0 - M 8 Channel Video System With 1 Camera Head And 1 TB Hard Drive	\$3239
ICO-09	C	Seon Wi-Fi Antenna for Video Download	\$250
ICO-10	C	REI HD6 6 Channel Video System With 1 Camera Head And 500 GB Hard Drive	\$2528
ICO-11	C	REI Additional Camera Head (Installed with System Above)	\$315
ICO-12	C	REI Event Marker Installed with a New Video System	\$150
ICO-13	C	REI Sensor Harness Installed with a New Video System	\$210
ICO-14	C	REI - Add Stop Arm Camera to a New HD6 Video System With 4 Camera Heads	\$725
ICO-15	C	REI - Add Stop Arm Camera to a New HD6 Video System With 1, 2, Or 3 Camera Heads	\$475
ICO-16	C	REI HD5 12 Channel Video System with 1 Camera Head And 500 GB Hard Drive	\$3353
ICO-17	C	REI Pedestal Mount for Forward-Facing (Windshield) Camera	\$125

### Luggage Options

Item #	Bus Type	Description	Price
ICO-18	C - 52 PASS	Left Center 91" x 24" x 18" (47EVB)	\$1050
ICO-19	C - 52 PASS	Right Center 66" x 24" x 18" (47ESX)	\$870
ICO-20	C - 66 PASS	Left Center 114" x 24" x 18" (47EVT)	\$1182
ICO-21	C - 66 PASS	Right Center 114" x 24" x 18" (47EVV)	\$1182



Item #	Bus Type	Description	Price
ICO-22	C - 66 PASS	Right Rear 36" x 20" x 18" (47GAG)	\$662
ICO-23	C - 72 PASS	Left Center 114" x 24" x 18" (47EVT)	\$1,182
ICO-24	C - 72 PASS	Right Center 114" x 24" x 18" (47EVV)	\$1182
ICO-25	C - 72 PASS	Right Rear " x 20" x 18" (47GAH)	\$700

#### Air Conditioning Options

Item #	Bus Type	Description	Price
ICO-26	C - Diesel	78,000 BTU for 34 pass size (48DNV)	\$9,644
ICO-27	C - Diesel	120,000 BTU for 52 thru 72 Pass Size (48GZW)	\$10,991
ICO-28	C - Electric	120,000 BTU for 52 thru 72 Pass Size (48HEP)	\$25,450
ICO-29	C - Diesel	Roof Monted A/C Condensers (Add to Price Above) (48CXJ)	\$1,500

#### Tire Options

Item #	Bus Type	Description	Price
ICO-30	C	16 Ply Goodyear Fuel Max Instead of 14 Ply Goodyear Fuel Max	\$1437
ICO-31	C	14 Ply Goodyear Fuel Max	Standard
ICO-32	C	14 Ply Michelin Instead of 14 Ply Goodyear	\$216
ICO-33	C	14 Ply Bridgestone R213 Instead of 14 Ply Goodyear	\$444
ICO-34	C	16 Ply Continental HS3+ Instead of 14 Ply Goodyear	\$288

#### Diesel Fuel Tank Option

Item #	Bus Type	Description	Price
ICO-35	66 or 72 Pass	100-Gallon Diesel Fuel Tank Instead of 65 Gallon Tank (15TAM)	\$667

#### Extended Warranty Options

Item #	Bus Type	Description	Price
ICO-36	C	Extended Tow Warranty - 5 yrs/unlimited miles (\$550 max per incident) - N/A for Electric Bus (40RAM)	\$2,000
ICO-37	C	Extended Tow Warranty - 5 yrs/unlimited miles (\$1100 max per incident) - N/A for Electric Bus (40YEW)	\$2,500



### Seating Options

Item #	Bus Type	Description	Price
ICO-38	C	U.C.R.A. Added to Seat (Per Seat)	\$80
ICO-39	C	39" IMMI Child Restraint Seat Instead Of 39" Regular Seat (Per Seat)	\$828
ICO-40	C	39" Seat With 3-Point Seatbelts (Per Seat)	\$575
ICO-41	C	30" IMMI Child Restraint Seat With 3 Point Instead Of 30" With 3 Point (Per Seat)	\$1253
ICO-42	C	30" Track-Mounted Seat With 3 Point Belts (Per Seat)	\$1184
ICO-43	C	Rear Lift For 52 Pass Shell Instead of Front Lift (36 + 2 W/C Capacity) - Add to Base 52 Special Needs Bus	\$2400
ICO-44	C	Delete One Wheelchair Position	\$375
ICO-45	C	Add One Wheelchair Position	\$699
ICO-46	C	Rear Lift For 66 Pass Shell Instead of Front Lift (45 + 3 W/C Capacity) - Add to Base 66 Special Needs Bus	\$1300
ICO-47	C	30" Track Mounted Barrier	\$417

### Brakes and Collision Mitigation Options

Item #	Bus Type	Description	Price
ICO-48	C	Adjustable Pedals (includes tilt/tele steering column) (16HLH)	\$919
ICO-49	C	Air Disc Brakes instead of Air Drum Brakes	\$1733
ICO-50	C	Bendix Wingman Advanced (base level CM)	\$1267
ICO-51	C	Bendix Wingman Fusion (includes camera and front sensor)	\$3,006
ICO-52	C	Engine Brake for Cummins B6.7	\$148

### Floor Options

Item #	Bus Type	Description	Price
ICO-53	C - 34 pass	5/8" Marine Grade Plywood Subfloor with Sealed Edges (47SCK)	\$973
ICO-54	C - 52 pass	5/8" Marine Grade Plywood Subfloor with Sealed Edges (47ANW)	\$1089
ICO-55	C - 66/72	5/8" Marine Grade Plywood Subfloor with Sealed Edges (47SUB)	\$1220
ICO-56	C	One-Piece Floor Covering Material (48UWV)	\$701





### Interior Options

Item #	Bus Type	Description	Price
ICO-57	C	Barrier Cover with Pouch (48BDG)	\$90
ICO-58	C	Trash Can in Driver Area (47BMA)	\$142
ICO-59	C	Driver's Dome Light with separate switch (49ESC)	\$52
ICO-60	C	Gray Floor Rubber (48PEW)	\$299

### Mirror Options

Item #	Bus Type	Description	Price
ICO-61	C	Rosco Accustyle Mirrors instead of Open View ES (49DNB)	\$299
ICO-62	C	Downlit + Heated Crossview Mirrors (49NBM)	\$425

### Special Needs Option

Item #	Bus Type	Description	Price
ICO-63	C	Sure-Lok GO-2 Oxygen Cylinder Holder	\$425

### Steering Column Option

Item #	Bus Type	Description	Price
ICO-64	C	Tilt/Telescopic Steering Column (005710)	\$450

### Tow Hook Options

Item #	Bus Type	Description	Price
ICO-65	C	Front Tow Hooks, Two (001570)	\$119
ICO-66	C	Rear Tow Hooks, Two (01WRP)	\$106

### Tint Options

Item #	Bus Type	Description	Price
ICO-67	C - 34 pass	Tinted Windows (Non-Special Needs) (48BTV)	\$515
ICO-68	C - 52 pass	Tinted Windows (Non-Special Needs) (48BTX)	\$629
ICO-69	C - 66/72 pass	Tinted Windows (Non-Special Needs) (48BUB)	\$730



### Miscellaneous Options

Item #	Bus Type	Description	Price
ICO-70	C	Premium Dash Cluster with 5" color display (16GEG)	\$488
ICO-71	C	Bendix IntelliPark (04GBL,04WJP)	\$500
ICO-72	C	Cruise Control (12VVN)	\$50
ICO-73	C	Schrader Valve to air up brake system for towing purposes (04WGU)	\$65
ICO-74	C	Sears Atlas II air-ride/heated Premium Driver's Seat (48HDN)	\$700
ICO-75	C	Braun 1000 lb. Capacity Wheelchair Lift (49NAJ)	\$300

### Standard Items for 2025

Bus Type	Description	Price
C	LED Headlights	Standard
C	Heated Crossover Mirrors	Standard
C	Power Outlet in Driver's Area	Standard


### Bluegrass International Contact Information

Contact Name	Title	Mobile Number	Email Address
Mark Cahill	Bus Sales Director	502-370-1275	<a href="mailto:mcahill@bluegrasstrucks.com">mcahill@bluegrasstrucks.com</a>
Sam Vinroe	Bus Sales - Account Mgr - West KY	859-983-6015	<a href="mailto:svinroe@bluegrasstrucks.com">svinroe@bluegrasstrucks.com</a>
Gary King	Bus Sales - Account Mgr - East KY	502-642-0516	<a href="mailto:gking@bluegrasstrucks.com">gking@bluegrasstrucks.com</a>

# BODY PLAN

WHEELBASE 170"

PB11000, 19 FT. 11 IN., CAP 14

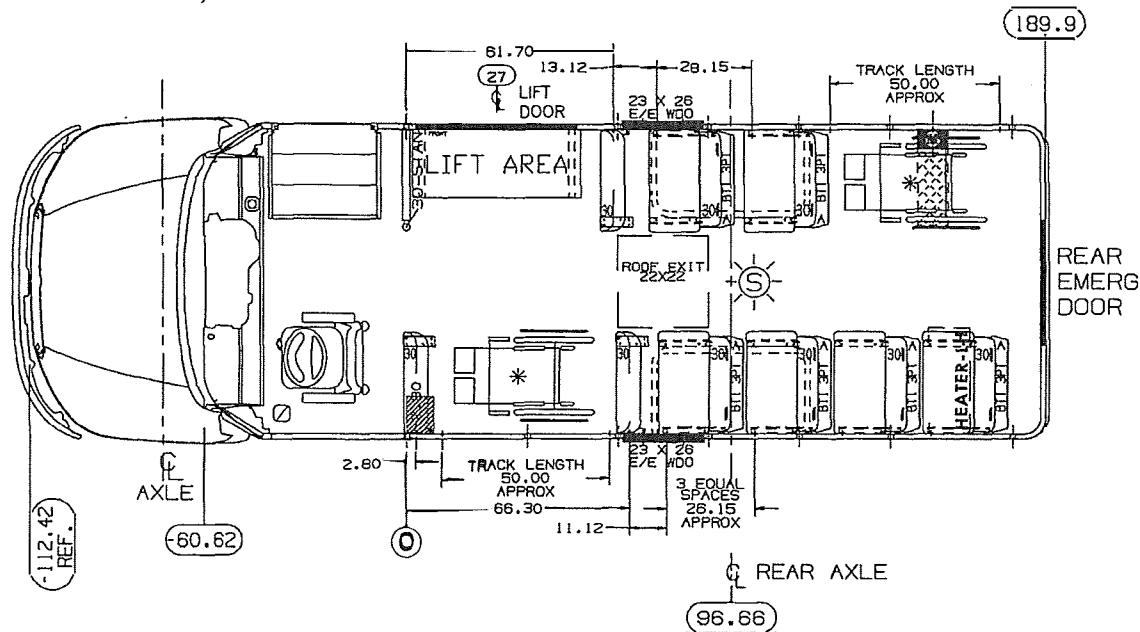

## AT A GLANCE

Engine - Cummins  
Fuel Type- Diesel  
HP- 220  
Trans - 2500 PTS  
Size - 19'11"  
Capacity - 14  
Wheelbase - 170  
Item # - IC - 01

\* 100": TOTAL TRACK LENGTH (APPROXIMATELY)

\* NOTE:  
IT IS THE SELLING DEALER'S RESPONSIBILITY TO ENSURE THAT ANY WHEELCHAIR TIE - DOWN SYSTEM SPECIFIED AND DEPICTED ON THIS DRAWING MEETS ALL DESTINATION STATE SPECIFICATIONS AND TO ALSO ENSURE THAT THE WHEELCHAIRS CAN BE PLACED AND REMOVED WITH RESPECT TO: SEATS, K/O's, SIDE EMERG DOORS, HEATERS, LIFTS, WHEELHOUSES, ETC..  
POSSESSION OF THIS PRINT DOES NOT IN ANY WAY OBLIGATE IC CORP. TO BUILD THE UNIT SHOWN.  
WC TRACK SHOWN IS FOR REFERENCE ONLY.

THIS UNIT CONFORMS TO APPLICABLE FMVSS


THIS DOCUMENT IS IN ACCORDANCE WITH ASME Y14.5-1994  
AS DIMENSIONED BY THE INTERNATIONAL TRUCK DIVISION  
DIMENSIONING AND TOLERANCING ACCORDING TO 2000.

		INTERNATIONAL TRUCK AND ENGINE CORPORATION	
		INTERNATIONAL*CONFIDENTIAL PROPRIETARY	
50000/49000 REVISE ONLY ON LIFT SYSTEM		000 APPROX. GROSS WEIGHTS POLISH PART FINISH PART	
LINEAR MEASURE IN INCHES DIMENSIONS IN TOLERANCES ARE ONE PLACE (1.00) ±.05 TWO PLACE (1.00) ±.02 THREE PLACE (1.000) ±.010 ANGLES 1°		APPROX. GROSS WEIGHTS POLISH PART FINISH PART TOLERANCE E 50 E SIZE	
BODY PLAN PB11000 DATE 23FEB23 DRAWN BY CHECKED BY APPROVED BY DATE		BODY PLAN PB11000 DATE 23FEB23 DRAWN BY CHECKED BY APPROVED BY DATE	
PART NO. PART TYPE CODE SCALE SIZE 4		PART NO. PART TYPE CODE SCALE SIZE 4	
BLUE - 196		BLUE - 196	

Engine - Cummins  
Fuel Type - Diesel  
HP - 220 or 250  
Trans - 2500 PTS  
Size 26' 8"  
Capacity- 20  
Wheelbase- 218  
Item # IC-02, IC-03

WHEELBASE 218"

PB11000, 26 FT. 8 IN., CAP 20

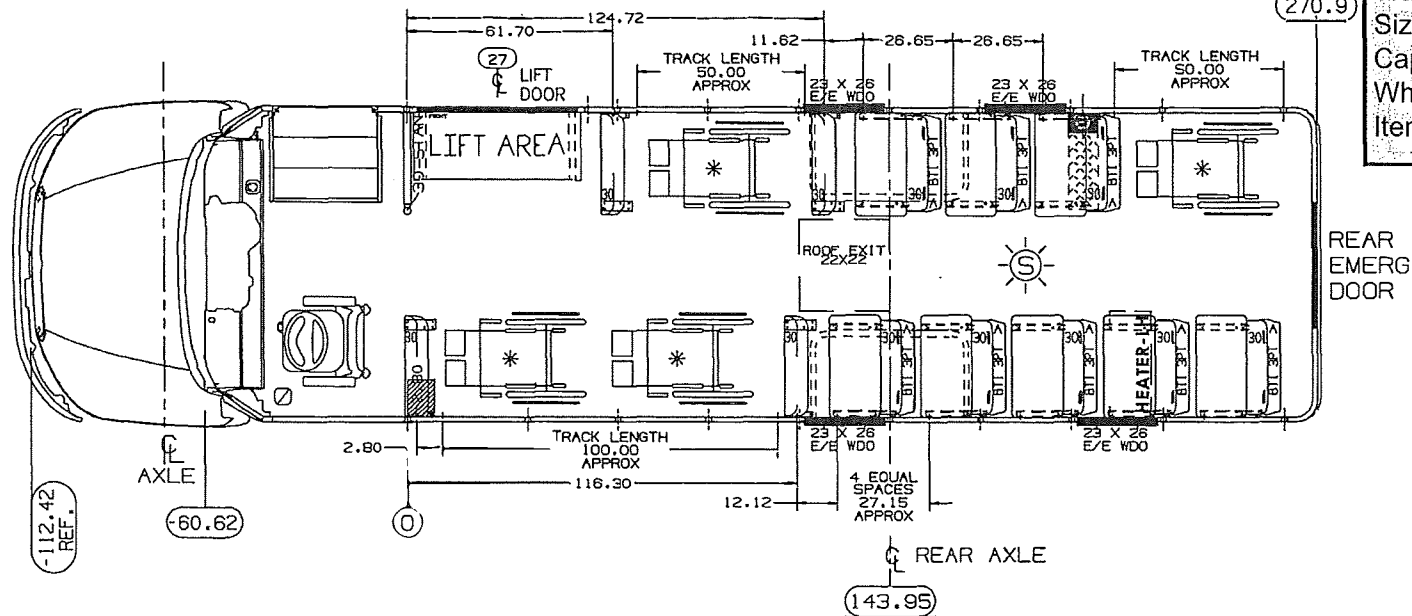



\* 200": TOTAL TRACK  
LENGTH (APPROXIMATELY)

\* NOTE:  
IT IS THE SELLING DEALER'S RESPONSIBILITY TO ENSURE THAT ANY WHEELCHAIR TIE-DOWN SYSTEM SPECIFIED AND DEPICTED ON THIS DRAWING MEETS ALL FEDERAL AND STATE SPECIFICATIONS AND TO ALSO ENSURE THAT THE WHEELCHAIRS CAN BE PLACED AND REMOVED WITH RESPECT TO SEATS, EYE/SIDE ENTRANCE DOORS, HEATERS, LIFTS, WHEELHOUSES, ETC.  
WHENEVER THIS PRINT DOES NOT IN ANY WAY OBLIGATE IC CORP. TO BUILD THE UNIT SHOWN, WC TRACK SHOWS IS FOR REFERENCE ONLY.

THIS UNIT CONFORMS TO APPLICABLE FMVSS


THIS DOCUMENT IS IN ACCORDANCE WITH ASME T19.54-10  
AS AMENDED BY THE INTERNATIONAL TRUCK DIVISION  
DIMENSIONING AND TOLERANCING AGREEMENT 2000.

50000/49000		INTERNATIONAL TRUCK AND ENGINE CORPORATION				D0140A000 APPROX. MASS 11215(HT)	
		INTERNATIONAL® CONFIDENTIAL PROPRIETARY					
		REFERENCE				D0140A000	
		LINEAR MEASURED				<input type="checkbox"/> IN <input type="checkbox"/> INCH LATEST SPECIFIED PER TOLERANCE MAP	
		TWO PLACE (1.00)    .015    ±.006 THREE PLACE (1.000)    .008    ±.003 FOUR PLACE (1.0000)    .0025    ±.010 ANGLES    1/4°				FINISH PART THREE HOLE POSITION	
						INTERNAL CONTROL	
		DATE BODY PART P811000				SERIAL E 50	
		MAKE IDENTIFICATION				SERIAL E 50	
		NAME UDOWACH				APPROVED	
		238763 DRAWING				NOTE	
DATE				DATE			
APPROVED				DATE			
PART NO.				DATE			
MAKE NO.				DATE			
SERIAL NO.				DATE			
BLUE - 194				DATE			

Engine - Cummins  
Fuel Type - Diesel  
HP - 220 or 250  
Trans - 2500 PTS or 3000 PTS  
Size - 33'5"  
Capacity - 30  
Wheelbase - 276  
Item # - IC-04, IC-05, IC-06,  
IC-07

WHEELBASE 276"

PB11000, 33 FT. 5 IN., CAP 30

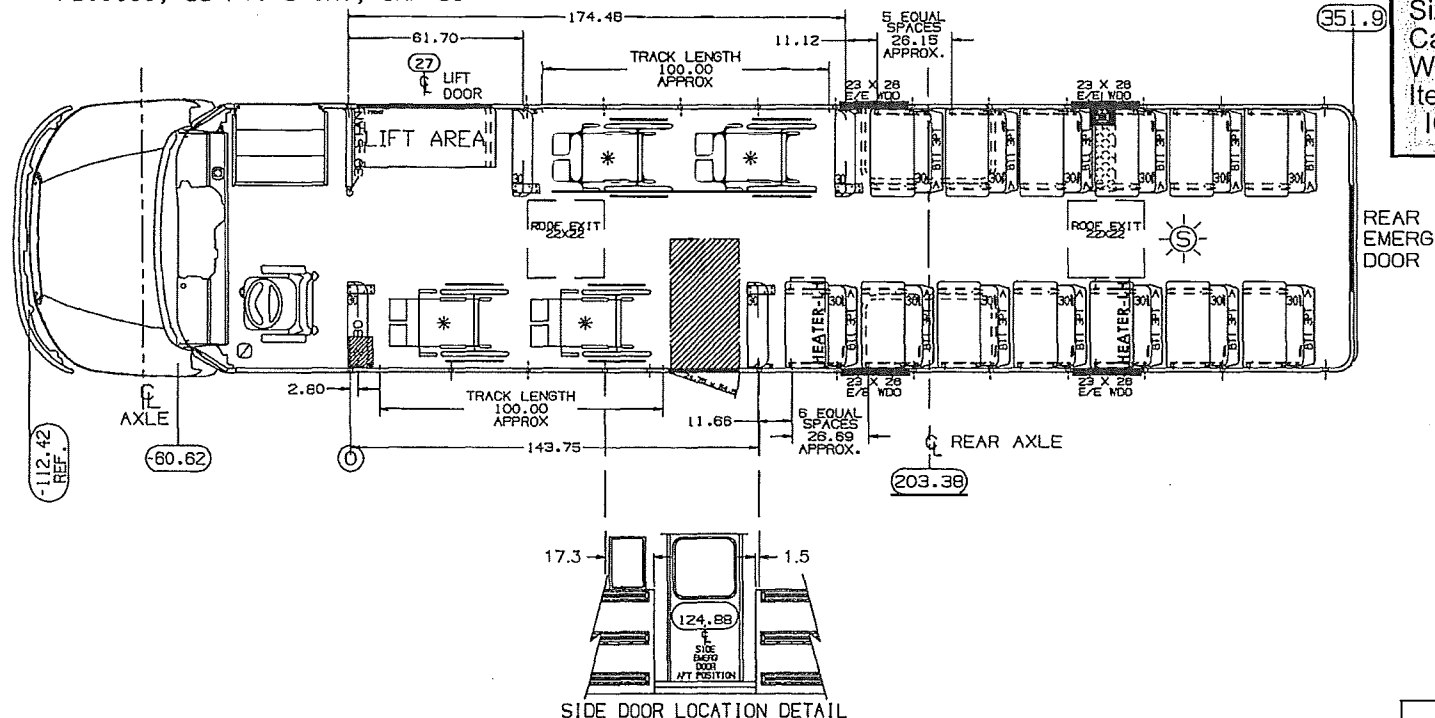

\* 200": TOTAL TRACK  
LENGTH (APPROXIMATELY)

\* NOTE:  
IT IS THE SELLING DEALER'S RESPONSIBILITY TO  
ENSURE THAT ANY WHEELCHAIR TIE - DOWN SYSTEM  
SPECIFIED AND DEPICTED ON THIS DRAWING MEETS  
THE DESIGNATION OF THAT SPECIFICATION AND  
ALSO ENSURE THAT THE WHEELCHAIRS CAN BE  
PLACED AND REMOVED WITH RESPECT TO: SEATS,  
K/O's, SIDE EMERG. DOORS, HEATERS, LIFTS,  
WHEELHOUSES, ETC.  
THE INFORMATION ON THIS PRINT DOES NOT IN ANY WAY  
OBLIGATE IC CORP. TO BUILD THE UNIT SHOWN.  
WC TRACK SYSTEM IS FOR REFERENCE ONLY.

THIS UNIT CONFORMS TO APPLICABLE FMVSS


THIS DOCUMENT IS IN ACCORDANCE WITH ASME B14.5M-16  
AS AMENDED BY THE INTERNATIONAL TRUCK DIVISION  
DIMENSIONING AND TOLERANCING ATTACHMENT-2000.

[illegible]

Engine - Cummins  
Fuel Type - Diesel  
HP- 220  
Trans - 2500 PTS  
Size 19' 11"  
Capacity - 34  
Wheelbase - 170  
Item # - IC-08

WHEELBASE 170"

PB11000, 19 FT. 11 IN., CAP 34

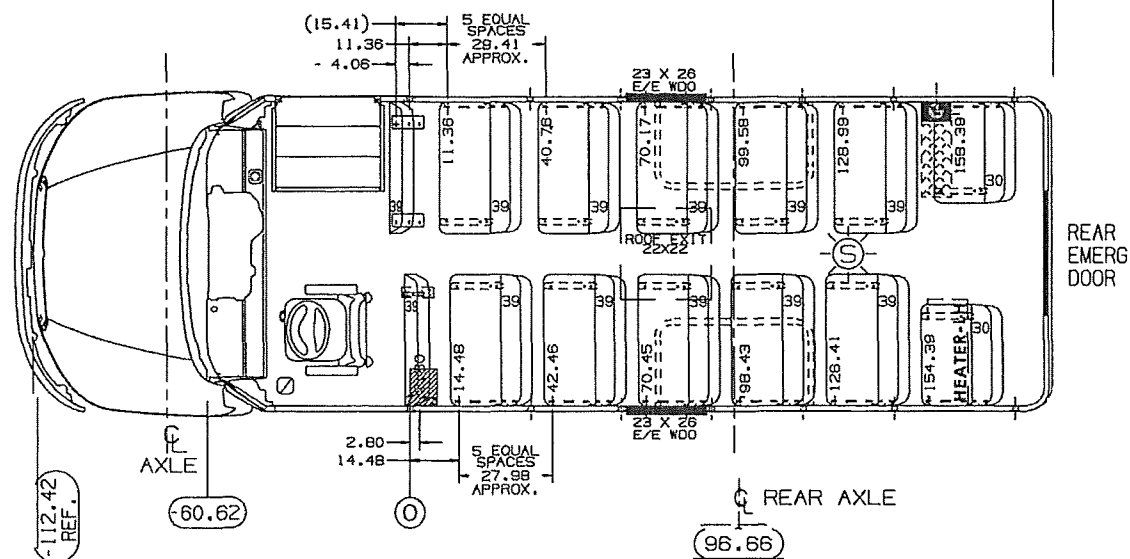

REAR  
EMERG  
DOOR

THIS UNIT CONFORMS TO APPLICABLE FMVSS

THIS DOCUMENT IS IN ACCORDANCE WITH ASME Y14-36-1983  
AS AMENDED BY THE INTERNATIONAL TRUCK DIVISION  
REVISIONS AND ITS FRANCHISE AGREEMENT-2000.


[illegible]



Engine - Cummins  
Fuel Type - Diesel  
HP - 220 or 250  
Trans- 2500 PTS or 3000PTS  
Size 32' 8"  
Capacity - 66  
Wheelbase 276  
Item # IC-11, IC-12, IC-15,  
IC-16

WHEELBASE 276"

PB11000, 32 FT. 8 IN., PLUS 9 RR., CAP 66

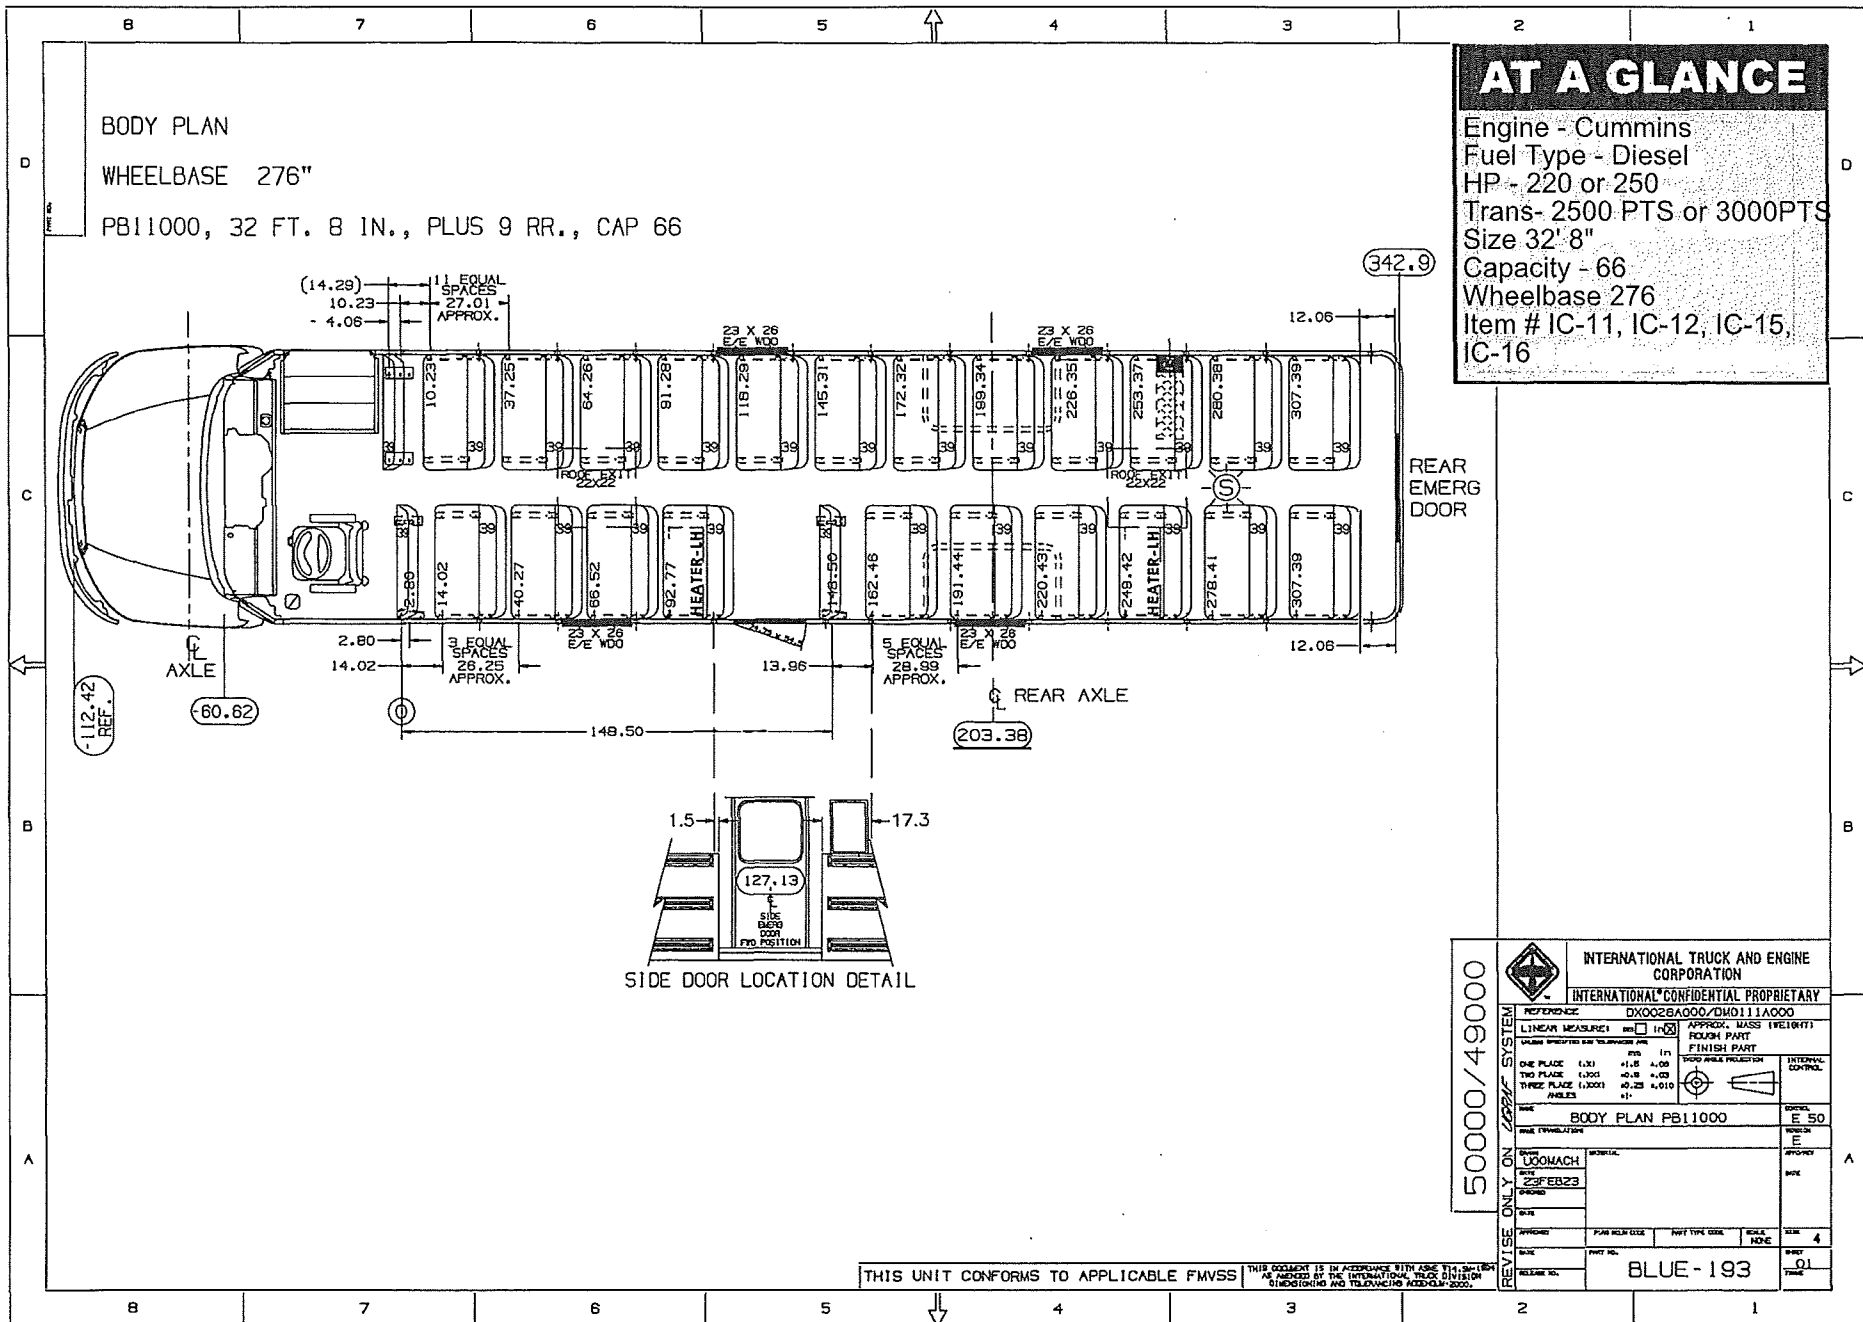

THIS UNIT CONFORMS TO APPLICABLE FMVSS



THIS DOCUMENT IS IN ACCORDANCE WITH ASME Y14.3M-11  
AS AMENDED BY THE INTERNATIONAL TOLX DIVISION  
DIMENSIONING AND TOLERANCING SYSTE M-2000

BLUE - 193



PB11000, 34 FT. 2 IN., CAP 72

Engine - Cummins  
Fuel Type Diesel  
HP - 220 or 250  
Trans- 2500 PTS or 3000PTS Size  
34 2"  
Capacity - 72  
Wheelbase 276  
Item # IC-13, IC-14, IC-17, IC-18

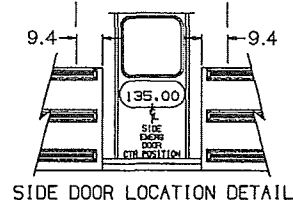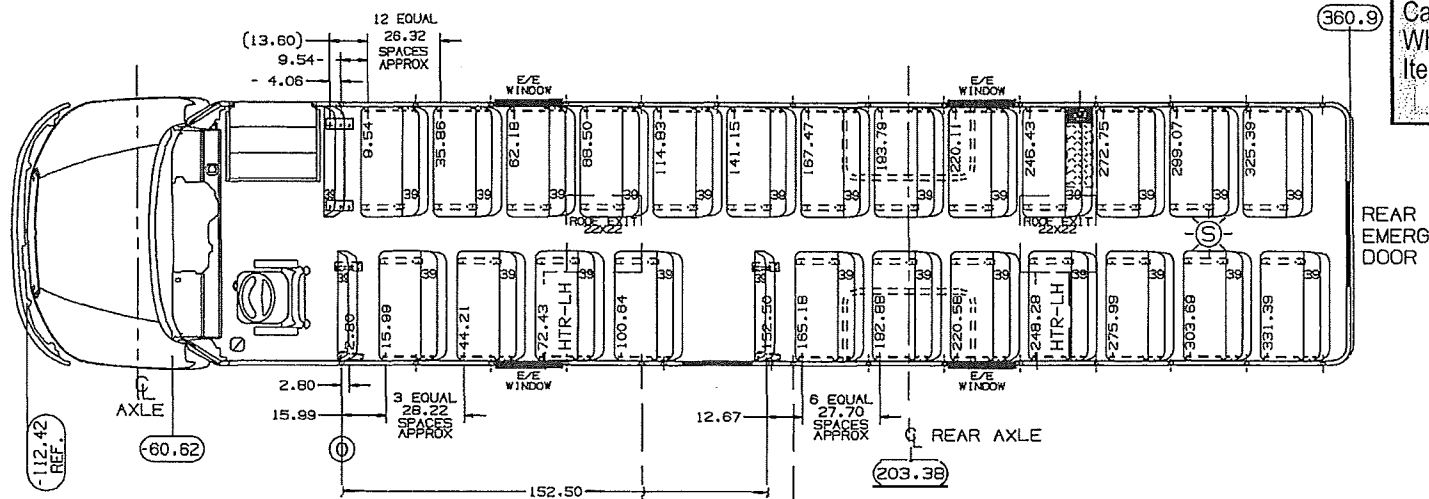

THIS UNIT CONFORMS TO APPLICABLE FMVSS

THIS DOCUMENT IS IN ACCORDANCE WITH ASME T19.24-10  
AS AMENDED BY THE INTERNATIONAL TRUCK DIVISION  
CONVENTION AND ITS FRANCHISE AGREEMENT, 2000.

50000/49000



INTERNATIONAL TRUCK AND ENGINE  
CORPORATION

INTERNATIONAL CONFIDENTIAL PROPRIETARY

REVISE ONLY ON *GRAPH* SYSTEM

RECEIVED	11/11/74
LINE	ONE
DATE	TWO
TIME	THREE
DATE	FOUR
TIME	FIVE
DATE	SIX
TIME	SEVEN
DATE	EIGHT
TIME	NINE
DATE	TEN
TIME	ELEVEN
DATE	TWELVE
TIME	THIRTEEN
DATE	FOURTEEN
TIME	FIFTEEN
DATE	SIXTEEN
TIME	SEVENTEEN
DATE	EIGHTEEN
TIME	NINETEEN
DATE	TWENTY
TIME	TWENTYONE
DATE	TWENTYTWO
TIME	TWENTYTHREE
DATE	TWENTYFOUR
TIME	TWENTYFIVE
DATE	TWENTYSIX
TIME	TWENTYSEVEN
DATE	TWENTYEIGHT
TIME	TWENTYNINE
DATE	THIRTY
TIME	THIRTYONE
DATE	THIRTYTWO
TIME	THIRTYTHREE
DATE	THIRTYFOUR
TIME	THIRTYFIVE
DATE	THIRTYSIX
TIME	THIRTYSEVEN
DATE	THIRTYEIGHT
TIME	THIRTYNINE
DATE	FOURTY
TIME	FOURTYONE
DATE	FOURTYTWO
TIME	FOURTYTHREE
DATE	FOURTYFOUR
TIME	FOURTYFIVE
DATE	FOURTYSIX
TIME	FOURTYSEVEN
DATE	FOURTYEIGHT
TIME	FOURTYNINE
DATE	FIFTY
TIME	FIFTYONE
DATE	FIFTYTWO
TIME	FIFTYTHREE
DATE	FIFTYFOUR
TIME	FIFTYFIVE
DATE	FIFTYSIX
TIME	FIFTYSEVEN
DATE	FIFTYEIGHT
TIME	FIFTYNINE
DATE	SIXTY
TIME	SIXTYONE
DATE	SIXTYTWO
TIME	SIXTYTHREE
DATE	SIXTYFOUR
TIME	SIXTYFIVE
DATE	SIXTYSIX
TIME	SIXTYSEVEN
DATE	SIXTYEIGHT
TIME	SIXTYNINE
DATE	SEVENTY
TIME	SEVENTYONE
DATE	SEVENTYTWO
TIME	SEVENTYTHREE
DATE	SEVENTYFOUR
TIME	SEVENTYFIVE
DATE	SEVENTYSIX
TIME	SEVENTYSEVEN
DATE	SEVENTYEIGHT
TIME	SEVENTYNINE
DATE	EIGHTY
TIME	EIGHTYONE
DATE	EIGHTYTWO
TIME	EIGHTYTHREE
DATE	EIGHTYFOUR
TIME	EIGHTYFIVE
DATE	EIGHTYSIX
TIME	EIGHTYSEVEN
DATE	EIGHTYEIGHT
TIME	EIGHTYNINE
DATE	NINETY
TIME	NINETYONE
DATE	NINETYTWO
TIME	NINETYTHREE
DATE	NINETYFOUR
TIME	NINETYFIVE
DATE	NINETYSIX
TIME	NINETYSEVEN
DATE	NINETYEIGHT
TIME	NINETYNINE
DATE	HUNDRED

2A5  
OCT

DM0110A000

MEASURE	IN	OUT	APPROX. MASS (WEIGHT)

ROUGH PART  
FINISH PART

FINISH PART	INTERP
THIS FILE PROJECTION	

(.8)	81.0	2.08			00478
(.100)	40.8	4.03			

02 (,000) 00.25 0.010  

[illegible]

BODY PLAN P811000

55  
121

59	INTELL.	APR 1964
----	---------	----------

20		DATE
21		

22	
----	--

[illegible][illegible]

PLANT INCLIN CODE	PART TYPE CODE	SCALE NONE	SCALE
-------------------	----------------	---------------	-------

Page No.	1-27
----------	------

BLUF-189

Page 100

# AT A GLANCE

Engine - Electric  
 Fuel Type - Battery  
 HP - 342  
 Size 26' 8"  
 Capacity - 52  
 Wheelbase 218  
 Item # IC-19

BODY PLAN

WHEELBASE 218"

PB10E00, 26 FT. 8 IN., CAP 52

TRACK LENGTH  
 250.00  
 APPROX.

270.9

8 EQUAL  
 SPACES  
 29.00  
 APPROX.

23 X 26  
 E/E WOOD

23 X 26  
 E/E WOOD

REAR  
 EMERG  
 DOOR

AXLE

REAR AXLE

\* 500" : TOTAL TRACK  
 LENGTH (APPROXIMATELY)

THIS UNIT CONFORMS TO APPLICABLE FMVSS

THIS DOCUMENT IS IN ACCORDANCE WITH ASME Y14.5M-1994  
 AS AMENDED BY THE INTERNATIONAL TRUCK DIVISION  
 (SUSCEPTING AND TOLERANCING) AUGUST 2000.

50000/49000




INTERNATIONAL TRUCK AND ENGINE  
 CORPORATION

INTERNATIONAL CONFIDENTIAL PROPRIETARY

REFERENCE		000	
LINEAR MEASUREMENT		APPROX. MASS WEIGHT	
UNION MEASURED BY TOLERANCE AND		FINISH PART	
ONE PLACE 1.32		TWO PLACE 1.3001	
THREE PLACE 1.30001		FOUR PLACE 1.300001	
FIVE PLACE 1.3000001		SIX PLACE 1.30000001	
SEVEN PLACE 1.300000001		EIGHT PLACE 1.3000000001	
NINE PLACE 1.30000000001		TEN PLACE 1.300000000001	
ELEVEN PLACE 1.3000000000001		TWELVE PLACE 1.30000000000001	
THIRTEEN PLACE 1.300000000000001		FOURTEEN PLACE 1.3000000000000001	
FIFTEEN PLACE 1.30000000000000001		SIXTEEN PLACE 1.300000000000000001	
SEVENTEEN PLACE 1.3000000000000000001		EIGHTEEN PLACE 1.30000000000000000001	
NINETEEN PLACE 1.300000000000000000001		TWENTY PLACE 1.3000000000000000000001	
TWENTY ONE PLACE 1.30000000000000000000001		TWENTY TWO PLACE 1.300000000000000000000001	
TWENTY THREE PLACE 1.3000000000000000000000001		TWENTY FOUR PLACE 1.30000000000000000000000001	
TWENTY FIVE PLACE 1.300000000000000000000000001		TWENTY SIX PLACE 1.3000000000000000000000000001	
TWENTY SEVEN PLACE 1.30000000000000000000000000001		TWENTY EIGHT PLACE 1.300000000000000000000000000001	
SEVENTY NINE PLACE 1.30001		EIGHTY PLACE 1.3001	
EIGHTY ONE PLACE 1.30001		EIGHTY TWO PLACE 1.3001	
EIGHTY THREE PLACE 1.3001		EIGHTY FOUR PLACE 1.30001	
EIGHTY FIVE PLACE 1.3001		EIGHTY SIX PLACE 1.30001	
EIGHTY SEVEN PLACE 1.3001		EIGHTY EIGHT PLACE 1.30001	
EIGHTY NINE PLACE 1.3001		NINETY PLACE 1.30001	
NINETY ONE PLACE 1.3001		NINETY TWO PLACE 1.30001	
NINETY THREE PLACE 1.3001		NINETY FOUR PLACE 1.30001	
NINETY FIVE PLACE 1.3001		NINETY SIX PLACE 1.30001	
NINETY SEVEN PLACE 1.3001		NINETY EIGHT PLACE 1.30001	
NINETY NINE PLACE 1.30001		ONE HUNDRED PLACE 1.3001	


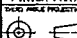
BLUE-215

PB10E00, 34 FT. 2 IN., CAP 72

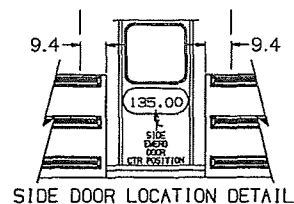

\* 670": TOTAL TRACK  
LENGTH (APPROXIMATELY)

Engine - Electric  
Fuel Type - Battery  
HP - 342  
Size 34 2"  
Capacity - 72  
Wheelbase 276  
Item # IC-20

50000/49000		INTERNATIONAL TRUCK AND ENGINE CORPORATION (INTERNATIONAL CONFIDENTIAL PROPRIETARY)			
	REFERENCE LINEAR MEASURE <span style="border: 1px solid black; padding: 2px;">mm</span> <span style="border: 1px solid black; padding: 2px;">in</span> <span style="border: 1px solid black; padding: 2px;">mm</span>	000 APPROX. MASS FINISH PART FINISH PART STOCK MEAS. PROJECTION			(WEIGHT)
	Q&E PLACE (1,30)    0+18    0+09 Q&E PLACE (1,300)    0+18    0+09 Q&E PLACE (1,000)    0+25    0+10 ANGLES    0+1				
					EXTERIOR CONTROL
	NAME    BODY PLAN PB10E00				E 5
	DATE (PUBLICATION)				REVISION E APPROVED
	U02A559 24MAY23				DATE
	DRAWING NAME				ETC
	APPROVED    TYPE PENA CLAS    PRINT TYPE CODE    SCALE    NONE				ETC
	REVISION NO.    PART NO.    BLUE-205				ETC
PUBLISHED NO.				ETC	

THIS UNIT CONFORMS TO APPLICABLE FMVSS



## 2025 Thomas Built Buses School Bus Purchase Authorization

The \_\_\_\_\_ Board of Education, located in \_\_\_\_\_ Kentucky, on the \_\_\_\_ day of \_\_\_\_\_, 20\_\_\_\_, in a legally called and constituted meeting, voted to purchase school buses through the Commonwealth of Kentucky contract price procedure.

This Board of Education took this official action to authorize the Chief State School Officer to procure 2025 school buses. This action, as spread upon the minutes of the meeting of this Board of Education on the above date, should be construed as evidence of obligation of this Board of Education to purchase the above school buses through the Commonwealth of Kentucky contract agreements established in accordance with statutory authority.

Signed

\_\_\_\_\_, Secretary  
\_\_\_\_\_, Superintendent  
of the \_\_\_\_\_ Board of Education  
On the \_\_\_\_ day of \_\_\_\_\_, 20\_\_\_\_.

BODY SIDE NUMBERS: Indicate the body side number the Board of Education wants painted on the side of the body of each school bus. Match body side number to individual item numbers. Example: Item 1 - Side number - 5, 6, 7, 8

---

---

---

---

---

**Current lead times for bus completion is 270 days.**



## Thomas Bus Options

NOTE: All diesel buses have center rear fuel tanks.

### Special Needs Diesel

Item #	Quantity	Bus Type	Capacity	Engine	Chassis	HP	Transmission	Wheelbase	Rear Axle Overhang	Base Price
TH-01		C	16	Cummins	Freightliner	200	Allison 2500 PTS	159	99	\$133,122
TH-02		C	21	Cummins	Freightliner	200	Allison 2500 PTS	219	129	\$133,336
TH-03		C	20	Cummins	Freightliner	200	Allison 2500 PTS	219	129	\$139,889
TH-04		C	24	Cummins	Freightliner	220	Allison 2500 PTS	279	159	\$150,019
TH-05		C	34	Cummins	Freightliner	220	Allison 2500 PTS	279	159	\$150,058

### Special Needs Electric

Item #	Quantity	Bus Type	Capacity	Engine	Chassis	HP	Transmission	Wheelbase	Rear Axle Overhang	Base Price
TH-06		C	24	Proterra	Freightliner	161	Eaton	279	159	\$415,856

### Type A/C – Diesel

Item #	Quantity	Bus Type	Capacity	Engine	Chassis	HP	Transmission	Wheelbase	Rear Axle Overhang	Base Price
TH-07		C	34	Cummins	Freightliner	200	Allison 2500 PTS	159	99	\$122,083
TH-08		C	52	Cummins	Freightliner	200	Allison 2500 PTS	219	129	\$131,242
TH-09		C	66	Cummins	Freightliner	220	Allison 2500 PTS	279	149	\$139,390
TH-10		C	72	Cummins	Freightliner	220	Allison 2500 PTS	279	149	\$139,814

### Type C – Electric

Item #	Quantity	Bus Type	Capacity	Engine	Chassis	HP	Transmission	Wheelbase	Rear Axle Overhang	Base Price
TH-11		C	66	Volvo/Proterra	Freightliner	161	Eaton	279	149	\$424,539
TH-12		C	72	Volvo/Proterra	Freightliner	161	Eaton	279	149	\$425,721



### Type D – Diesel

Item #	Quantity	Bus Type	Capacity	Engine	Chassis	HP	Transmission	Wheelbase	Rear Axle Overhang	Base Price
TH-13		D/FC	70	Cummins	Freightliner	260	Allison 3000 PTS	212	156	\$164,279
TH-14		D/FC	74	Cummins	Freightliner	260	Allison 3000 PTS	212	156	\$164,971
TH-15		D/FC	78	Cummins	Freightliner	260	Allison 3000 PTS	231	155	\$166,189
TH-16		D/RE	78	Cummins	Freightliner	240	Allison 3000 PTS	267	115	\$177,559
TH-17		D/RE	84	Cummins	Freightliner	280	Allison 3000 PTS	267	115	\$179,542



## School Bus Optional Equipment

### Radio

Item #	Bus Type	Description	Price
THO-01	C & D	Page System Only - No Radio	\$740.00
THO-02	C	DELPHI AM / FM Radio With Flush-Mounted Speakers (No Page )	\$770.00
THO-03	C	DELPHI AM / FM Radio With Flush-Mounted Speakers, Outside Speaker W/ Page, Chassis Mounted	\$865.00
THO-04	D	DELPHI AM / FM Radio With Flush-Mounted Speakers (Type D Er/Forward Control 70 - 84) (No Page )	\$865.00
THO-05	D	DELPHI AM / FM Radio With Flush-Mounted Speakers, Outside Speaker, Chassis Mounted (Type D ER and FC 70 - 84) PA	\$990.00

### Camera Options

Item #	Bus Type	Description	Price
THO-06	All Buses	DVR-908LP1-256 - Pro-Vision Titan, 1080P High Definition Solid State DVR, (1) Low profile 1080P HD Camera, Passive GPS, Event Marker Button, Power Harness, Playback Software, 256gb SDXC, Health Alert Dashboard, 5 Year warranty	\$1,400.00
THO-07	All Buses	DVR-908LP1-512 - Pro-Vision Titan, 1080P High-Definition Solid State DVR, (1) Low profile 1080P HD Camera, Passive GPS, Event Marker Button, Power Harness, Playback Software, 512gb SDXC, Health Alert Dashboard, 5 Year warranty	\$1,500.00
THO-08	All Buses	DVR-908LP2-256 - Pro-Vision Titan, 1080P High-Definition Solid State DVR, (1) Low profile 1080P HD Camera, Passive GPS, Event Marker Button, Power Harness, Playback Software, 256gb SDXC, Health Alert Dashboard, 5 Year warranty	\$1,625.00
THO-09	All Buses	DVR-908LP2-512 - Pro-Vision Titan, 1080P High-Definition Solid State DVR, (1) Low profile 1080P HD Camera, Passive GPS, Event Marker Button, Power Harness, Playback Software, 512gb SDXC, Health Alert Dashboard, 5 Year warranty	\$1,725.00
THO-10	All Buses	DVR-908LP3-256 - Pro-Vision Titan, 1080P High-Definition Solid State DVR, (1) Low profile 1080P HD Camera, Passive GPS, Event Marker Button, Power Harness, Playback Software, 256gb SDXC, Health Alert Dashboard, 5 Year warranty	\$1,850.00
THO-11	All Buses	DVR-908LP3-512 - Pro-Vision Titan, 1080P High-Definition Solid State DVR, (1) Low profile 1080P HD Camera, Passive GPS, Event Marker Button, Power Harness, Playback Software, 512gb SDXC, Health Alert Dashboard, 5 Year warranty	\$1,950.00
THO-12	All Buses	DVR-908LP4-256 - Pro-Vision Titan, 1080P High-Definition Solid State DVR, (1) Low profile 1080P HD Camera, Passive GPS, Event Marker Button, Power Harness, Playback Software, 256gb SDXC, Health Alert Dashboard, 5 Year warranty	\$2,075.00



Item #	Bus Type	Description	Price
THO-13	All Buses	DVR-908LP4-512 - Pro-Vision Titan, 1080P High-Definition Solid State DVR, (1) Low profile 1080P HD Camera, Passive GPS, Event Marker Button, Power Harness, Playback Software, 512gb SDXC, Health Alert Dashboard, 5 Year warranty	\$2,175.00
THO-14	All Buses	PRO-VISION DVR-912 - Pro-Vision AHD Low Profile Waterproof Camera Kit - Exterior Camera	\$295.00
THO-15	All Buses	PRO- VISION DVR-920 - Pro-Vision AHD Waterproof Side Camera - Exterior Camera	\$295.00
THO-16	All Buses	PRO-VISION DVR-921 - Pro-Vision AHD Mini Dome Camera Kit	\$295.00
THO-17	All Buses	PRO-VISION DVR-922 -Pro-Vision AHD Dash Camera - (windshield mounting)	\$395.00
THO-18	All Buses	PRO-VISION DVR-923 -Pro-Vision AHD Ultra-Wide Low-Profile Camera	\$295.00
THO-19	All Buses	PRO-VISION DVR-824 - Pro-Vision 1080P High-Definition Dual Facing Stop Arm Camera	\$895.00
THO-20	All Buses	PRO-VISION PX-1943 - 30' Camera Cable / 10m	\$40.00
THO-21	All Buses	ECB-1YR - PROVISION Wireless Transfer Kit - 1 Year	\$100.00
THO-22	All Buses	ECB-3YR -PROVISION Wireless Transfer Kit - 3 Year	\$280.00
THO-23	All Buses	ECB-5YR -PROVISION Wireless Transfer Kit - 5 Year	\$420.00
THO-24	All Buses	PROVISION 256GB Card - PD-1738	\$180.00
THO-25	All Buses	PROVISION 512GB Card - PD-1748	\$320.00
THO-26	All Buses	PROVISION 1 TB Card - PD-1758	\$500.00
THO-27	All Buses	PRO-VISION DVR-830 - 500GB Solid State Drive, Compatible with Pro-Vision System	\$450.00
THO-28	All Buses	PRO-VISION DVR-831 - 1 TB Solid State Drive, Compatible with Pro-Vision System	\$550.00
THO-29	All Buses	PRO-VISION - DVR-802 - Solid State Drive Reader	\$55.00
THO-30	All Buses	PRO-VISION - DR-200-1TB - 2 View Drive Recorder 1 TB of Storage	\$895.00
THO-31	All Buses	PRO-VISION - PX-1210 - Analog Camera Adaptor	\$175.00
THO-32	All Buses	Installation For Basic System at Boyd Facility (Includes 1 Camera Head)	\$495.00
THO-33	All Buses	Installation For Each Additional Camera Head	\$150.00
THO-34	All Buses	DH4C 128 - SEON Solid State DVR, 4 HD Channels, Audio, Wifi, G Sensor, Mounting Plate, Power Harness, 128GB SD CARD, No Camera Heads Included	\$950.00
THO-35	All Buses	DH4 - SEON DVR, 4 HD Channels, Audio, Wifi, Security Front Locking Cover, MNT Plate, Power Harness, 500GB Hard Drive - No Camera Heads Included	\$1,150.00
THO-36	All Buses	DH6- SEON DVR, 6 HD Channels, Audio, GPS + Antenna, Wifi, 6 CH Breakout Harness With 2x3 Video Connectors, Security Locking Front Cover, MNT Plate, Power Harness, 500gb Hard Drive - No Camera Heads Included	\$1,600.00





Item #	Bus Type	Description	Price
THO-37	All Buses	DH8 - SEON DH8 DVR, 8 HD Channel, Audio, GPS + Antenna, WIFI, 8CH Breakout Harness With 2x3 Video Connectors, Security Locking Front Cover, MNT Plate, Power Harness, 1 TB Hard Drive - No Camera Heads Included	\$2,200.00
THO-38	All Buses	WT2E20S20G6 - Wire Bundle W. Harness, RGY Button and 20 FT Cable, 5 Signal Inputs 20 FT, GPS Antenna Magnetic Mount for DH4C OR DH4 Use This	\$160.00
THO-39	All Buses	WT2E20S20G0 - Wire Bundle W. Harness, RGY Button And 20 FT Cable, 5 Signal Inputs 20 FT, No GPS Antenna for DVR DH6 OR DH8 Use This	\$160.00
THO-40	All Buses	HD1QXXAI20 - HD 720P CAMERA, Dome, Pick a Lens Size 2.6, 3.6 or 6.0mm, 20' harness - For Use With DH or Older TH Series Systems	\$310.00
THO-41	All Buses	HD1QXXAI50 - HD 720P CAMERA, Dome, Pick a Lens Size 2.6, 3.6 or 6.0mm, 50' harness - For Use With DH or Older TH Series Systems	\$325.00
THO-42	All Buses	HD1QXXAI75 - HD 720P CAMERA, Dome, Pick a Lens Size 2.6, 3.6 or 6.0mm, 75' harness - For Use With DH or Older TH Series Systems	\$350.00
THO-43	All Buses	HD3U01N20 180-degree head -- with 20' Harness - for all DH systems and TH6	\$390.00
THO-44	All Buses	HD3U01N50 180-degree head -- with 50' Harness - for all DH systems and TH6	\$425.00
THO-45	All Buses	HD3U01N75 180-degree head -- with 75' Harness - for all DH systems and TH6	\$445.00
THO-46	All Buses	HD3S16EI20 - HD Stop Arm Cameras, 16mm External, 20' Harness	\$575.00
THO-47	All Buses	CHQ-MP6A30 - Mounting Post. 6" , 30%	\$85.00
THO-48	All Buses	TH-HK500G - H Series 500GB Hard Drive - for DH4/DH6	\$275.00
THO-49	All Buses	TH8-HK1T0 - H Series - 1TB Hard Drive, Double Wide - for DH8	\$400.00
THO-50	All Buses	HDIA20 - Event Button, 5' with 20 ' EXT	\$95.00
THO-51	All Buses	HDD3-STB - Reader Dock with Trackball Software (New Customer Only)	\$395.00
THO-52	All Buses	HDD-DOCK3 - Reader Dock Only, No Software, No Mouse	\$310.00
THO-53	All Buses	SRLA07 - Smart Reach Lite, 2.4 GHz, Stand Antenna 6' Cable & Poe Adaptor	\$595.00
THO-54	All Buses	LMK - LCD Monitor	\$390.00
THO-55	All Buses	Installation for Basic System at Boyd Facility (Includes 1 Camera Head)	\$495.00
THO-56	All Buses	Installation for Each Additional Camera Head	\$150.00

#### Luggage Options

Item #	Bus Type	Description	Price
THO-57	C	Storage Boxes (Type C) - 34 Passenger - 72 Passenger - 30 Inches Wide (LS or RS)	\$730.00
THO-58	C	Storage Boxes (Type C) - 52 Passenger - 72 Passenger - 60 Inches Wide (LS or RS)	\$1,270.00



Item #	Bus Type	Description	Price
THO-59	C	Storage Boxes (Type C) - 66 Passenger - 72 Passenger - 100 Inches Wide (LS or RS)	\$1,625.00
THO-60	D/FC	Storage Boxes (Type D FC) 70-78 Passenger - 60" (LS or RS)	\$1,425.00
THO-61	D/FC	Storage Boxes (Type D FC) 78 Passenger - 100" (LS or RS)	\$1,665.00
THO-62	D/RE	Storage Boxes (Type D RE) 78-84 Passenger - 60" (LS or RS)	\$1,425.00
THO-63	D/RE	Storage Boxes (Type D RE) 84 Passenger - 100" (LS or RS)	\$1,885.00
THO-64	D/RE	Storage Boxes (Type D RE) 78-84 Passenger - Center Pass Thru - Includes Gas Springs	\$5,735.00

### Air Conditioning Options

Item #	Bus Type	Description	Price
THO-65	C	161 & 191 Shell Size Only, 85,000 BTU System (C2)	\$9,800.00
THO-66	C	52-72 Passenger Shell Size, 126,000 BTU System (C2) - With Dash Air - Skirt Condensor	\$13,400.00
THO-67	C	Dash Air Only (Except 34 Shell) (EV Jouley Bus - Dash Air is Standard)	\$2,875.00
THO-68	D	70-84 Passenger Shell Size, 120,000 BTU System.	\$13,400.00
THO-69	All Buses	Except 161 & 191 Shell - Full Air Conditioning System with Roof Condenser Instead of Skirt Condenser	\$17,000.00

### Tire Options

Item #	Bus Type	Description	Price
THO-70	C	14 Ply To 16 Ply - (Thomas Bus Comes Standard with Michelin Tires)	\$600.00

### Horsepower Upgrade Options

Item #	Bus Type	Description	Price
THO-71	C	HP Upgrade - 200 TO 220HP	\$650.00
THO-72	C	HP Upgrade - 220 TO 250HP	\$1,500.00
THO-73	D/RE	HP Upgrade - 240 TO 260HP	\$1,500.00
THO-74	D/RE & FC	HP Upgrade - 260 TO 280HP	\$1,650.00
THO-75	C	DD5 Detroit 240 HP Engine	\$2,450.00
THO-76	NA	This line is intentionally missing	NA

### Warranty Options

Item #	Bus Type	Description	Price
THO-77	All Buses	Tow Warranty - 5 year / unlimited miles - \$750 max - (N/A For Ev Buses)	\$2,450.00



### Seating Options

Item #	Bus Type	Description	Price
THO-78	C	Add 1 30" SBR Lap/Shoulder Track Mounted Seat to A W/C Position To Lift Bus.	\$980.00
THO-79	All Buses	Exchange - 30 INCH Integrated Child Safety Restraint Seat In Lieu Of Standard 30 Inch Seat (All Bodies) Suitable For 22lb to 85lb Children (Restraint Ready)	\$855.00
THO-80	All Buses	Exchange - 30 Inch Integrated Child Safety Restraint Seat W/ Shoulder Belts - In Lieu of Standard 30 Inch Seat (All Bodies) Suitable For 22lb to 85lb Children (Shoulder Belts)	\$1,050.00
THO-81	All Buses	Exchange - 39 Inch Integrated Child Safety Restraint Seat In Lieu Of Standard 39 Inch Seat (All Bodies) Suitable For 22lb to 85lb Children (Restraint Ready)	\$855.00
THO-82	All Buses	Exchange - 39 Inch Integrated Child Safety Restraint Seat In Lieu Of Standard 39 Inch Seat (All Bodies) Suitable For 22lb to 85lb Children (With Shoulder Belts)	\$1,050.00
THO-83	All Buses	Add One Additional W/C Position - Add 1 FF630-4C To Lift Bus.	\$1,325.00

### Noise Abatement Options

Item #	Bus Type	Description	Price
THO-84	C	Acoustic Noise Abatement - Full Body Length - 34 Pass	\$475.00
THO-85	C	Acoustic Noise Abatement - Full Body Length - 52 Pass	\$670.00
THO-86	C	Acoustic Noise Abatement - Full Body Length - 66-72 Pass	\$850.00
THO-87	D	Acoustic Noise Abatement - Full Body Length - Type D	\$1,050.00

### Brakes Options

Item #	Bus Type	Description	Price
THO-88	C	Adjustable Pedals - C2	\$1,500.00
THO-89	D	Adjustable Pedals - D	\$2,200.00
THO-90	ALL BUSES	Air Disc Brakes - All Buses	\$1,750.00
THO-91	C	Bendix Intellipark - Parking Brake System	\$900.00

### Flooring Options

Item #	Bus Type	Description	Price
THO-92	C	One Piece Floor - 161 Or 191 Shell Bus (C2 Only)	\$1,000.00
THO-93	C	One Piece Floor - 20 Or 52 Pass Shell Bus (C2 Only)	\$1,200.00
THO-94	C	One Piece Floor - 66 Or 72 Pass Shell Bus (C2 Only)	\$1,500.00



### Tinting Options

Item #	Bus Type	Description	Price
THO-95	C	Tinted Windows - 161 & 191 (Non-Lift)	\$600.00
THO-96	C	Tinted Windows - 52 Pass (Non-Lift)	\$860.00
THO-97	C	Tinted Windows - 66-72 Pass (Non-Lift)	\$1,000.00
THO-98	D	Tinted Windows - All Type D	\$1,250.00

### Tough Coat Options

Item #	Bus Type	Description	Price
THO-99	C	Fleetshield Tough Coat Corrosion Protection Provides High Performance Coating on Front Bumper	\$600.00

### Trash Can Options

Item #	Bus Type	Description	Price
THO-100	All Buses	Trash Can (No Lid )	\$50.00

### Underguard

Item #	Bus Type	Description	Price
THO-101	C	Underguard - 161 & 191 Shell - Corrosion Protection - High Performance Undercoating Applied to Underside of Body	\$700.00
THO-102	C	Underguard - 52-72 Pass Shell - Corrosion Protection - High Performance Undercoating Applied to Underside of Body	\$825.00
THO-103	D	Underguard - Type D - Corrosion Protection - High Performance Undercoating Applied to Underside of Body	\$950.00
THO-104	C	Corrosion Edgecover	\$200.00

### Heater Options

Item #	Bus Type	Description	Price
THO-105	C	WEBASTO Heater And 7 Day Timer For C2 Buses	\$1,975.00
THO-106	D	WEBASTO Heater And 7 Day Timer For Type D Buses	\$2,700.00

### Charge Port Options

Item #	Bus Type	Description	Price
THO-107	C - EV	EV Jouley Only-Remove Front RS Charge Port and Add Rear RS Charge Port on ES Jouley Bus	\$2500



### Fuel Tank Options

Item #	Bus Type	Description	Price
THO-108	C	Fuel Tank Upgrade - 35 to 60 Gallon Tank - 161 & 191 Size Bus	\$675.00
THO-109	C	Fuel Tank Upgrade - 60 to 100 Gallon Tank - 52 to 72 Pass (C2)	\$875.00

### Zonar Options

Item #	Bus Type	Description	Price
THO-110	All Buses	Add Zonar Box and Wiring to Bus	\$500.00

### Collision Avoidance Options

Item #	Bus Type	Description	Price
THO-111	C	Meritor- Wabco ONGuard Active Collision Avoidance System Allows collision warning, active braking and adaptive cruise control at forward speeds 15 MPH and above. System provides audible, haptic and visual warnings to alert drivers to possible traffic obstructions. Radar technology provides the ability to detect potential collision conditions up to 650 feet forward of the vehicle. Avoidance system allows intervention including active braking and throttle reduction to reduce chance of impending collisions. Adaptive cruise control feature utilizes radar to assist with safe following distances from other vehicles. The system maintains set speed when lane is clear and automatically adjusts vehicle speed to maintain a set time interval between the system vehicle and vehicles ahead.	\$2,500.00

### Miscellaneous Options

Item #	Bus Type	Description	Price
THO-112	All Buses	Backup Camera - Interior Mirror	\$1,325.00
THO-113	C	Bus Wise - Perimeter View 360 Camera - C2 Buses	\$2,995.00
THO-114	D	Bus Wise - Perimeter View 360 Camera - EFX & HDX Buses	\$2,995.00
THO-115	All Buses	BUS WISE WIFI ROUTER - Wireless Networking Hardware. Expands Capacity Of Customer Supplied Wireless Hotspot	\$465.00
THO-116	C	Tow Bar	\$200.00
THO-117	C	Upgrade to 3000 Pts Transmission - C2 (66 & 72 Shell Only)	\$3,950.00
THO-118	All Buses	Cummins Insite Lite Software - Recurring Annual Fee	\$720.00
THO-119	All Buses	Cummins Insite Pro Software - Recurring Annual Fee	\$770.00
THO-120	All Buses	Cummins Quickserve Fleet Software - Recurring Annual Fee	\$750.00
THO-121	All Buses	Diagnostic Link 8 - Detroit - Recurring Annual Fee	\$500.00





Item #	Bus Type	Description	Price
THO-122	All Buses	CAT ET - Recurring Annual Fee	\$650.00
THO-123	All Buses	Allison Doc Software - Recurring Annual Fee	\$360.00
THO-124	All Buses	Meritiot / Wabco Abs Software - Recurring Annual Fee	\$300.00
THO-125	All Buses	PSI Propane Software - Recurring Annual Fee	\$1,300.00

### Boyd Truck Centers Contact Information

Name	Position	Telephone Number	Email Address
Barry Zink	General Manager	502-445-1409	barryzink@boydtruckcenters.com
Hudson Heidbreder	Machine Order Specialist	502-664-5719	hudsonheidbreder@boydtruckcenters.com
David Harroff	Technical Support – Bus	502-396-5957	davidharroff@boydtruckcenters.com



ITEM # TH1  
CUMMINS  
DIESEL  
200 HP  
2500 PTS  
CAPACITY 14 + 2  
WHEEL BASE - 159

SEATING CAPACITY: 14 + 2 WC + DRIVER

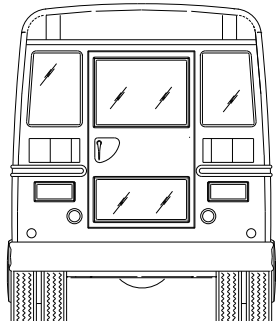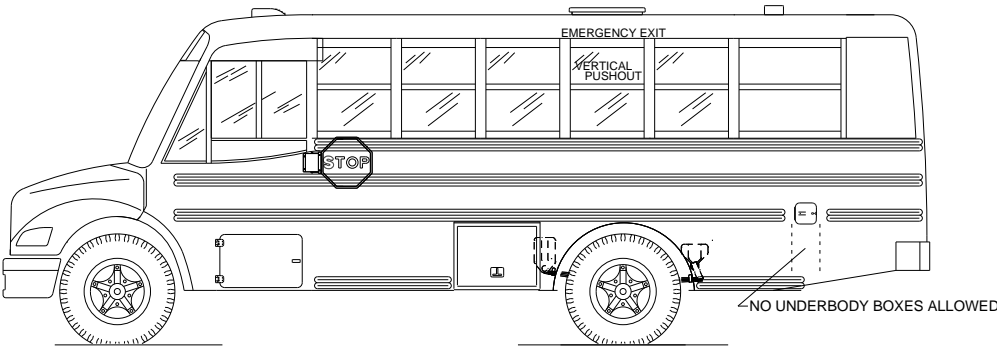

CAUTION! - LEFT SIDE BARRIER IS NOT IN STANDARD LOCATION, SEE SEATING PLAN.

CAUTION! - RIGHT SIDE BARRIER IS NOT IN STANDARD LOCATION, SEE SEATING PLAN.

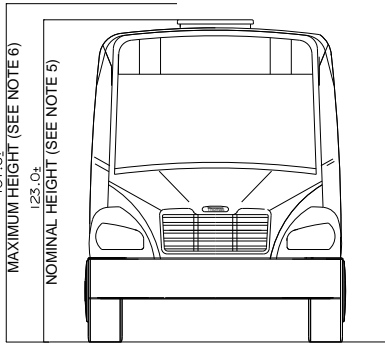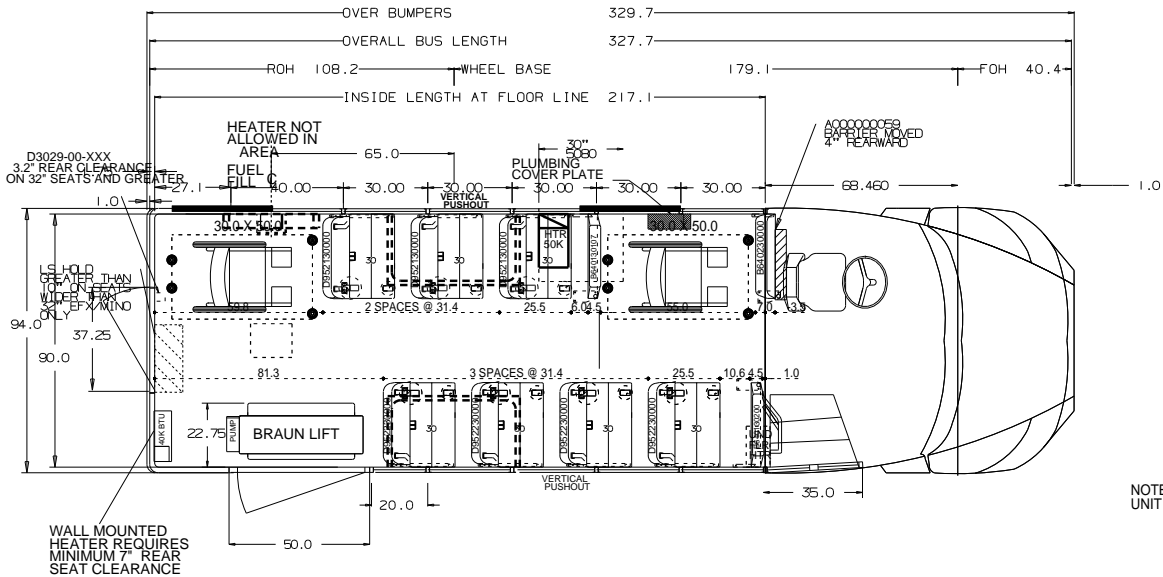

NOTES:  
UNIT EQUIPPED WITH OVERHEAD TRACK REINFORCEMENT

ALL DIMENSIONS ARE FOR REFERENCE ONLY

- GENERAL NOTES
- SOME ITEMS, SUCH AS CV MIRRORS, ROOF LUGGAGE RACKS, AND OTHER ITEMS, ARE SHOWN IN ONE VIEW ONLY FOR CLARITY.
  - THIS DRAWING IS A REPRESENTATION ONLY AND MAY NOT HAVE ALL ITEMS REQUIRED. PLEASE REFER TO ORDER!
  - THE CLEARANCE BETWEEN BOTTOM OF BUS OR BOTTOM OF UNDERBODY COMPARTMENTS AND GROUND WILL VARY ACCORDING TO TIRE SIZE, BUS LOAD, AND SUSPENSION TYPE.
  - THE MAXIMUM WIDTH AT BELT LINE OVER GUARD RAILS IS 96".
  - THE NOMINAL BUS HEIGHT IS BASED ON A STANDARD BODY AND LARGEST SIZE TIRE.
  - THE MAXIMUM BUS HEIGHT IS BASED ON BODY WITH OPTIONS SUCH AS A/C UNITS, STROBE LIGHT, LARER SUSPENSION ETC.
  - OVER BUMPER DIMENSION DOES NOT TAKE INTO ACCOUNT OPTIONS THAT MAY ADD TO THE TOTAL LENGTH OF THE BUS, SUCH AS MIRRORS, LIGHTS AND CROSSING ARMS.
- THIS DRAWING AND ALL INFORMATION PROVIDED WITH IT ARE THE PROPERTY OF THOMAS BUILT BUSES, INC. ANY REPRODUCTION OR DISTRIBUTION OF THIS MATERIAL OR ANY PART WITHOUT WRITTEN PERMISSION OF THOMAS BUILT BUSES, INC. IS STRICTLY PROHIBITED. COPYRIGHT THOMAS BUILT BUSES, INC.

Model: Saf-T-Liner C2  
Quote Number: 398148  
Locality: KY

THOMAS BUILT BUSES, INC  
HIGH POINT, NC



TITLE PLAN AND ELEVATION  
BODY 191TS

DRN: 06-05-23 BY: T. Dean SIZE DWG. NO.  
SCALE 3/8"=12" S 877890

SIDE	ROW	SPACING	WHEEL BASE
LEFT		31.4	29.9
RIGHT		31.4	29.9


# SEATING CAPACITY: 21 + 2 WC + DRIVER

ITEM # TH2  
CUMMINS  
DIESEL  
200 HP  
2500 PTS  
CAPACITY 21 + 2  
WHEEL BASE - 159  
FLAT FLOOR BUS

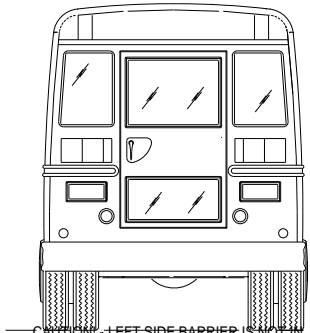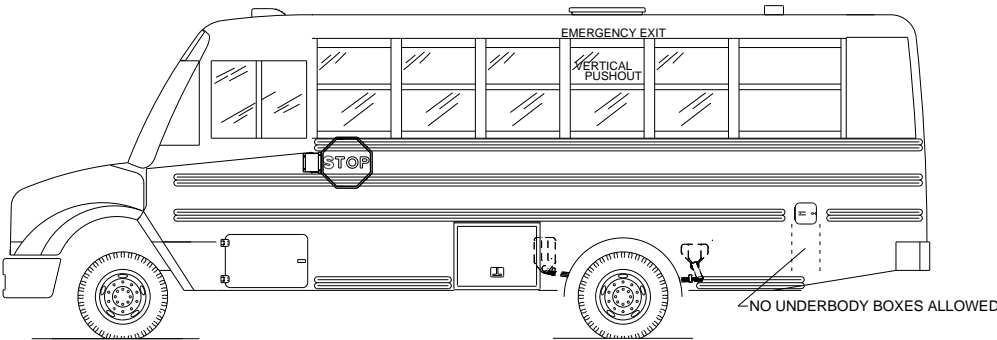


CAUTION - LEFT SIDE BARRIER IS NOT IN STANDARD LOCATION, SEE SEATING PLAN.

CAUTION! - RIGHT SIDE BARRIER IS NOT IN STANDARD LOCATION, SEE SEATING PLAN.

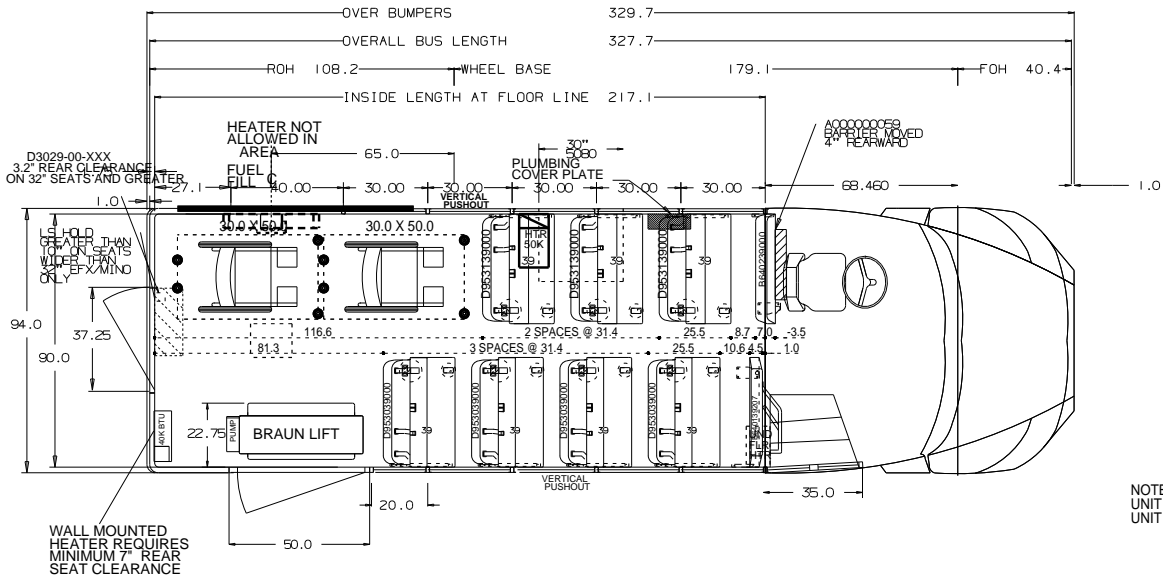

NOTES:  
UNIT IS CONFIGURED WITH A FLAT FLOOR  
UNIT EQUIPPED WITH OVERHEAD TRACK REINFORCEMENT

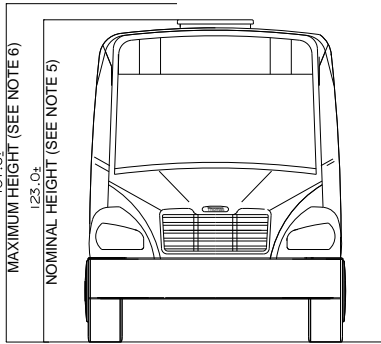

## ALL DIMENSIONS ARE FOR REFERENCE ONLY

- GENERAL NOTES
- SOME ITEMS, SUCH AS CV MIRRORS, ROOF LUGGAGE RACKS, AND OTHER ITEMS, ARE SHOWN IN ONE VIEW ONLY FOR CLARITY.
  - THIS DRAWING IS A REPRESENTATION ONLY AND MAY NOT HAVE ALL ITEMS REQUIRED. PLEASE REFER TO ORDER!
  - THE CLEARANCE BETWEEN BOTTOM OF BUS OR BOTTOM OF UNDERBODY COMPARTMENTS AND GROUND WILL VARY ACCORDING TO TIRE SIZE, BUS LOAD, AND SUSPENSION TYPE.
  - THE MAXIMUM WIDTH AT BELT LINE OVER GUARD RAILS IS 96".
  - THE NOMINAL BUS HEIGHT IS BASED ON A STANDARD BODY AND LARGEST SIZE TIRE.
  - THE MAXIMUM BUS HEIGHT IS BASED ON BODY WITH OPTIONS SUCH AS A/C UNITS, STROBE LIGHT, AIRLINE SUSPENSION ETC.
  - OVER BUMPER DIMENSION DOES NOT TAKE INTO ACCOUNT OPTIONS THAT MAY ADD TO THE TOTAL LENGTH OF THE BUS, SUCH AS MIRRORS, LIGHTS AND CROSSING ARMS.

THIS DRAWING AND ALL INFORMATION PROVIDED WITH IT ARE THE PROPERTY OF THOMAS BUILT BUSES, INC. ANY REPRODUCTION OR DISTRIBUTION OF THIS MATERIAL OR ANY PART WITHOUT WRITTEN PERMISSION OF THOMAS BUILT BUSES, INC. IS STRICTLY PROHIBITED. COPYRIGHT THOMAS BUILT BUSES, INC.

THOMAS BUILT BUSES, INC.  
HIGH POINT, NC

TITLE PLAN AND ELEVATION  
BODY 191TS



DRN: 05-24-23 BY: T. Dean SIZE 1/4" DWG. NO. 877314

Model: Saf-T-Liner C2  
Quote Number: 398138  
Locality: KY

SIDE	ROW	SPACING	WHEEL BASE
LEFT		31.4	29.9
RIGHT		31.4	29.9





SEATING CAPACITY: 16 + 4 WC + DRIVER

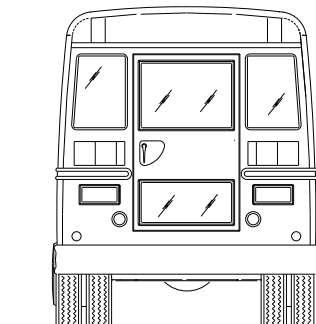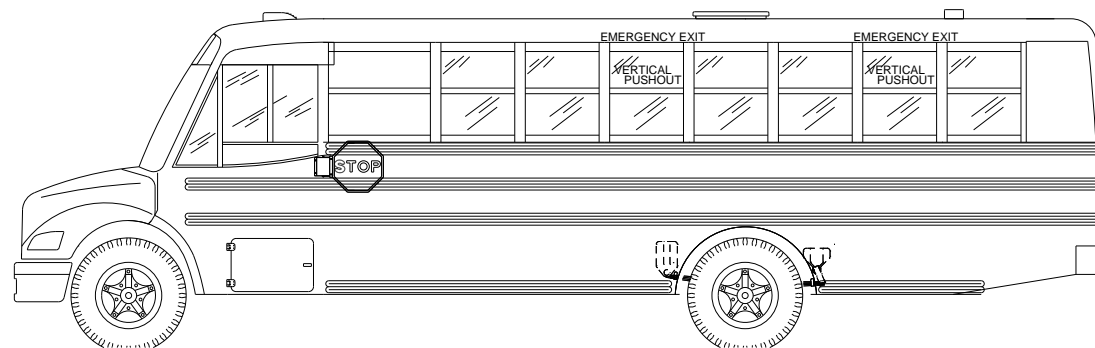


CAUTION! - LEFT SIDE BARRIER IS NOT IN STANDARD LOCATION, SEE SEATING PLAN.

CAUTION! - RIGHT SIDE BARRIER IS NOT IN STANDARD LOCATION. SEE SEATING PLAN.

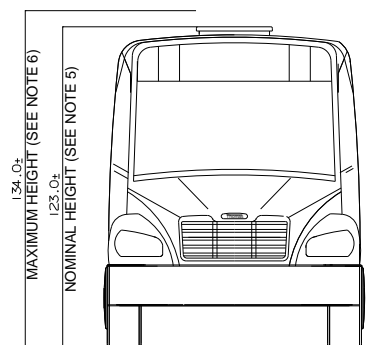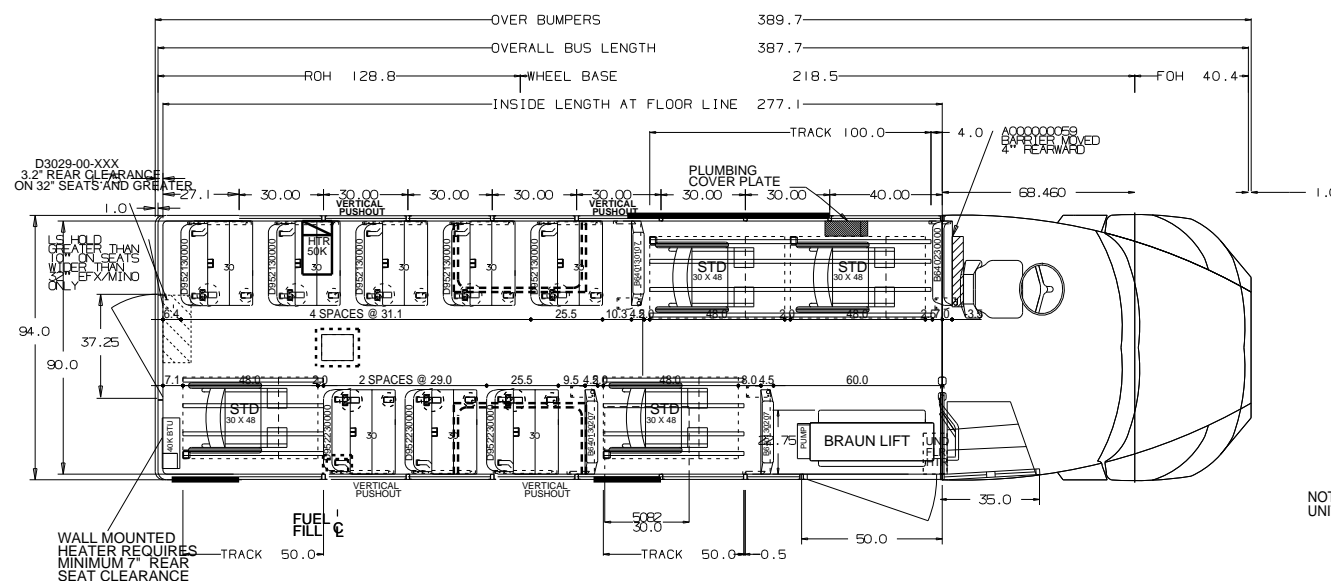

NOTES:  
UNIT EQUIPPED WITH OVERHEAD TRACK REINFORCEMENT

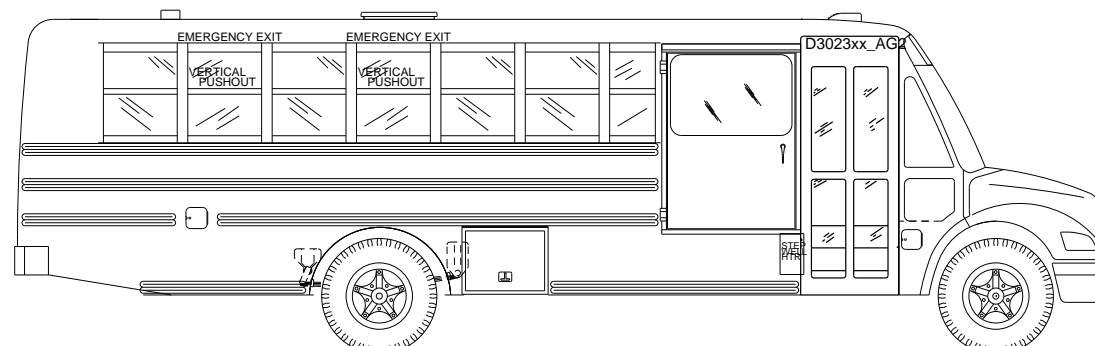

Model: Saf-T-Liner C2  
Quote Number: 398101  
Locality: KY

ALL DIMENSIONS ARE  
FOR REFERENCE ONLY

---

GENERAL NOTES

1. SOME ITEMS, SUCH AS CY MIRRORS, ROOF LUGGAGE RACKS, AND OTHER ITEMS, ARE SHOWN IN ONE VIEW ONLY FOR CLARITY.
2. THE MAXIMUM DIMENSION REPRESENTATION ONLY AND MAY NOT HAVE ALL ITEMS REQUIRED.
3. PLEASE REFER TO ORDER.
4. THE MAXIMUM DIMENSION SHOWN BOTTOM OF BUS OR BOTTOM OF UNDERBODY COMPONENTS AND GROUND WILL VARY ACCORDING TO TIRE SIZE, BUS LOAD, AND SUSPENSION TYPE.
5. THE MAXIMUM WIDTH AT BELT LINE OVER GUARD RAIL.
6. THE NOMINAL BUS HEIGHT IS BASED ON A STANDARD BODY AND LARGEST SIZE TIRE.
7. THE MAXIMUM HEIGHT IS BASED ON BODY WITH OPTIONS SUCH AS A/C UNITS, STROBE LIGHT, LARGEST SUSPENSION ETC.
8. "OTHER" CATEGORY DOES NOT TAKE INTO ACCOUNT OPTIONS THAT MAY ADD TO THE TOTAL LENGTH OF THE BUS, SUCH AS MIRRORS, LIGHTS AND CROSSING ARMS.

THIS DRAWING AND ALL INFORMATION PROVIDED WITH IT ARE THE PROPERTY OF THOMAS BUILT BUSES, INC. ANY REPRODUCTION OR DISTRIBUTION OF THIS MATERIAL OR ANY PART WITHOUT WRITTEN PERMISSION OF THOMAS BUILT BUSES, INC. IS STRICTLY PROHIBITED.  
COPYRIGHT THOMAS BUILT BUSES, INC.

THOMAS BUILT BUSES, INC.  
HIGH POINT, NC

SIDE	ROW	SPACING	KNEE ROOM
LEFT		31.1	29.6
RIGHT		29.0	27.5


TITLE	PLAN AND ELEVATION BODY 251TS
-------	----------------------------------

DRN:05-24-23	BY:T. Dean	SIZE	DWG. NO.
--------------	------------	------	----------


SCALE 3/8"=12"	S	877284
----------------	---	--------

MANUAL CHANGES Program

SEATING CAPACITY: 20 + 4 WC + DRIVER

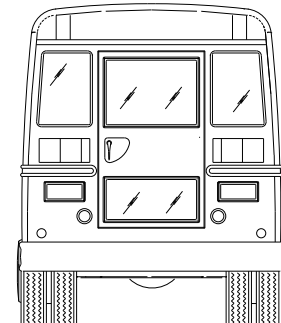

CAUTION! - RIGHT SIDE BARRIER IS NOT IN STANDARD LOCATION, SEE SEATING PLAN.

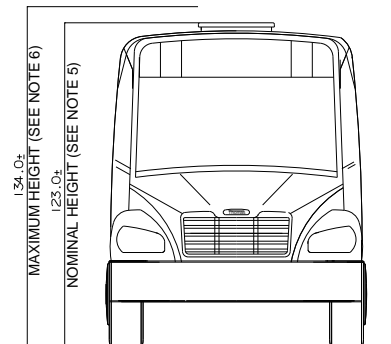

RAFTER CONFIG D2000-00-716 (120312)  
UNIT EQUIPPED WITH OVERHEAD TRACK REINFORCEMENT

## GENERAL NOTES

- 1. SOME ITEMS, SUCH AS CV MIRRORS, ROOF LUGGAGE RACKS, AND OTHER ITEMS, ARE SHOWN IN ONE VIEW ONLY FOR CLARITY.
- 2. CHECKING A REPRESENTATION ONLY AND MAY NOT HAVE ALL ITEMS REQUIRED.
- 3. PLEASE NOTE:
  - a. THE CLEARANCE BETWEEN BOTTOM OF BUS OR BOTTOM OF UNDERBODY COMPARTMENTS AND GROUND WILL VARY ACCORDING TO TIRE SIZE, BUS LOAD, AND SUSPENSION TYPE.
  - b. THE MAXIMUM WIDTH AT BELT LINE OVER GUARD RAIL IS 8'6".
  - c. THE NOMINAL BUS HEIGHT IS BASED ON A STANDARD 3000 AND LARGER BUS.
  - d. THE MAXIMUM BUS HEIGHT IS BASED ON BODY WITH OPTIONS SUCH AS A/C UNITS, STROBE LIGHT, AIR CONDITIONING, ETC.
  - e. "OVER BUMPER" DIMENSION DOES NOT TAKE INTO ACCOUNT OPTIONS THAT MAY ADD TO THE TOTAL LENGTH OF THE BUS SUCH AS MIRRORS, LIGHTS AND CROSSING ARMS.

THIS DRAWING AND ALL INFORMATION PROVIDED WITH IT ARE THE PROPERTY OF THOMAS BUILT BUSES, INC. ANY REPRODUCTION OR DISTRIBUTION OF THIS MATERIAL OR ANY PART WITHOUT WRITTEN PERMISSION OF THOMAS BUILT BUSES, INC. IS STRICTLY PROHIBITED. COPYRIGHT THOMAS BUILT BUSES, INC.

THOMAS BUILT BUSES, INC.  
HIGH POINT, NC

TITLE	PLAN AND ELEVATION BODY 311TS
-------	----------------------------------

DRN:05-25-23	BY:T. Dean	SIZE	DWG. NO.
SCALE 3/8"=12"		S	877299

SIDE	ROW	SPACING
LEFT		29.9
RIGHT		31.4



DRN:05-25-23	BY:T. Dean	SIZE	DWG. NO.
SCALE 3/8"=12"		S	877299

MANUAL CHANGES Program Ver

Program Version: 19.8.2



ITEM # TH5  
CUMMINS  
DIESEL  
220 HP  
2500 PTS  
CAPACITY 30 + 4  
WHEEL BASE - 279  
FLAT FLOOR BUS

# SEATING CAPACITY: 30 + 4 WC + DRIVER

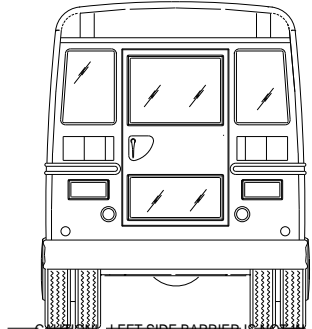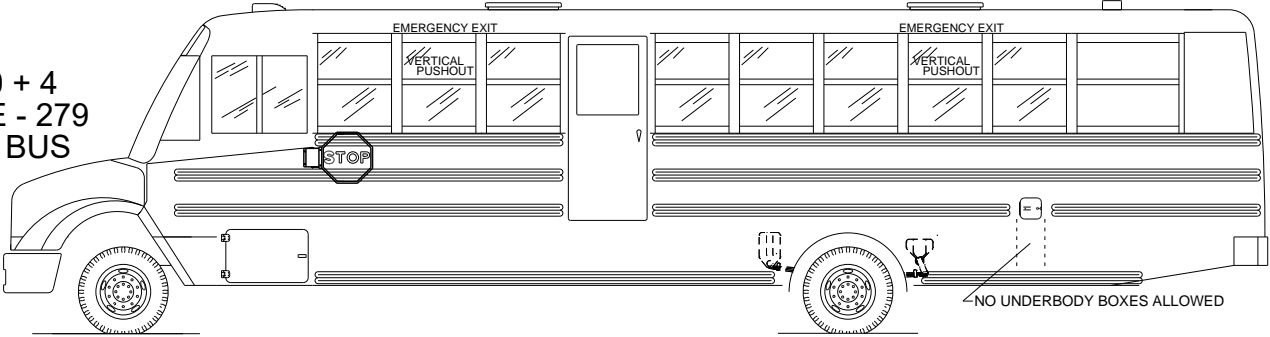

CAUTION! - LEFT SIDE BARRIER IS NOT IN STANDARD LOCATION, SEE SEATING PLAN.

CAUTION! - RIGHT SIDE BARRIER IS NOT IN STANDARD LOCATION, SEE SEATING PLAN.

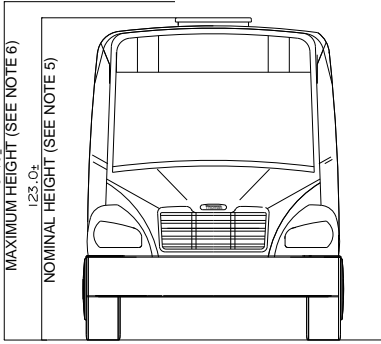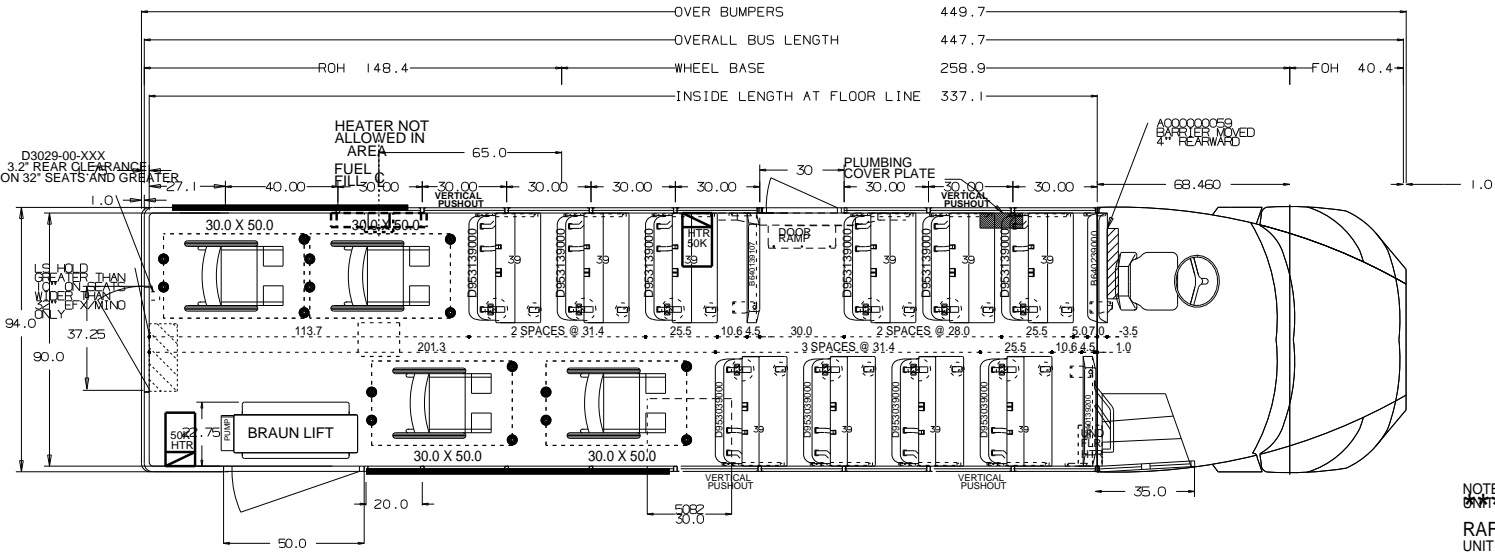

NOTES:  
1. DEMO UNIT\*\*  
2. RAFTER CONFIG D2000-00-716 (120312)  
UNIT IS CONFIGURED WITH A FLAT FLOOR

ALL DIMENSIONS ARE FOR REFERENCE ONLY

- GENERAL NOTES
- SOME ITEMS, SUCH AS CV MIRRORS, ROOF LUGGAGE RACKS, AND OTHER ITEMS, ARE SHOWN IN ONE VIEW ONLY FOR CLARITY.
  - THIS DRAWING IS A REPRESENTATION ONLY AND MAY NOT HAVE ALL ITEMS REQUIRED. PLEASE REFER TO ORDER!
  - THE CLEARANCE BETWEEN BOTTOM OF BUS OR BOTTOM OF UNDERBODY COMPARTMENTS AND GROUND WILL VARY ACCORDING TO TIRE SIZE, BUS LOAD, AND SUSPENSION TYPE.
  - THE MAXIMUM WIDTH AT BELT LINE OVER GUARD RAILS IS 96".
  - THE NOMINAL BUS HEIGHT IS BASED ON A STANDARD BODY AND LARGEST SIZE TIRE.
  - THE MAXIMUM BUS HEIGHT IS BASED ON BODY WITH OPTIONS SUCH AS A/C UNITS, STROBE LIGHT, LARGER SUSPENSION ETC.
  - "OVER BUMPER" DIMENSION DOES NOT TAKE INTO ACCOUNT OPTIONS THAT MAY ADD TO THE TOTAL LENGTH OF THE BUS, SUCH AS MIRRORS, LIGHTS AND CROSSING ARMS.
- THIS DRAWING AND ALL INFORMATION PROVIDED WITH IT ARE THE PROPERTY OF THOMAS BUILT BUSES, INC. ANY REPRODUCTION OR DISTRIBUTION OF THIS MATERIAL OR ANY PART WITHOUT WRITTEN PERMISSION OF THOMAS BUILT BUSES, INC. IS STRICTLY PROHIBITED. COPYRIGHT THOMAS BUILT BUSES, INC.

THOMAS BUILT BUSES, INC  
HIGH POINT, NC


TITLE PLAN AND ELEVATION  
BODY 311TS

DRN: 05-26-23 BY: T. Dean SIZE DWG. NO.  
SCALE 3/8"=12" S 877287


Model: Saf-T-Liner C2  
Quote Number: 398103  
Locality: KY

SIDE	ROW	SPACING	SEAT WIDTH
LEFT		28.0	26.5
LEFT		31.4	29.9
RIGHT		31.4	29.9

SEATING CAPACITY: 20 + 4 WC + DRIVER

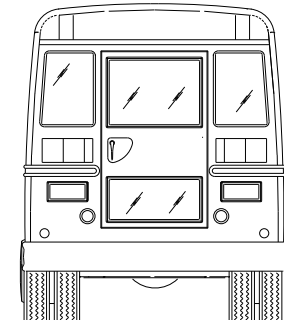

CAUTION! - RIGHT SIDE BARRIER IS NOT IN STANDARD LOCATION, SEE SEATING PLAN.

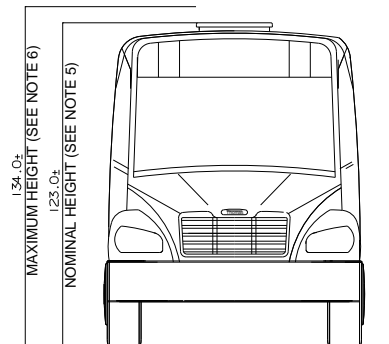

RAFTER CONFIG D2000-00-716 (120312)  
UNIT EQUIPPED WITH OVERHEAD TRACK REINFORCEMENT

## GENERAL NOTES

- 1. SOME ITEMS, SUCH AS CV MIRRORS, ROOF LUGGAGE RACKS, AND OTHER ITEMS, ARE SHOWN IN ONE VIEW ONLY FOR CLARITY.
- 2. CIRCULATING A REPRESENTATION ONLY AND MAY NOT HAVE ALL ITEMS REQUIRED.
- 3. PLEASE REFER TO THE FOLLOWING:
- 4. THE CLEARANCE BETWEEN BOTTOM OF BUS OR BOTTOM OF UNDERBODY COMPARTMENTS AND GROUND WILL VARY ACCORDING TO TIRE SIZE, BUS LOAD, AND SUSPENSION TYPE.
- 5. THE MAXIMUM WIDTH AT BELT LINE OVER GUARD RAIL IS 10' 6".
- 6. THE NOMINAL BUS HEIGHT IS BASED ON A STANDARD BODY AND LARGEST DOOR.
- 7. THE MAXIMUM BUS HEIGHT IS BASED ON BODY WITH OPTIONS, SUCH AS A/C UNITS, STROBE LIGHT, LARGEST SUSPENSION, ETC.
- 8. "OVER BUMPER" DIMENSION SHOULD NOT TAKE INTO ACCOUNT OPTIONS THAT MAY ADD TO THE TOTAL LENGTH OF THE BUS, SUCH AS MIRRORS, LIGHTS AND CROSSING ARMS.

THIS DRAWING AND ALL INFORMATION PROVIDED WITH IT ARE THE PROPERTY OF THOMAS BUILT BUSES, INC. ANY REPRODUCTION OR DISTRIBUTION OF THIS MATERIAL OR ANY PART WITHOUT WRITTEN PERMISSION OF THOMAS BUILT BUSES, INC. IS STRICTLY PROHIBITED. COPYRIGHT THOMAS BUILT BUSES, INC.

THOMAS BUILT BUSES, INC.  
HIGH POINT, NC

TITLE	PLAN AND ELEVATION BODY 311TS
-------	----------------------------------


DRN:05-25-23 BY:T. Dean	SIZE	DWG. NO.
SCALE 3/8"=12"	S	877328

SIDE	ROW	SPACING
LEFT		27.7
LEFT		31.4
RIGHT		31.4


SIZE	DWG. NO.
S	877328

Program Version: 19.8.29

ITEM # TH7  
CUMMINS  
DIESEL  
200 HP  
2500 PTS  
CAPACITY 34  
WHEEL BASE - 159

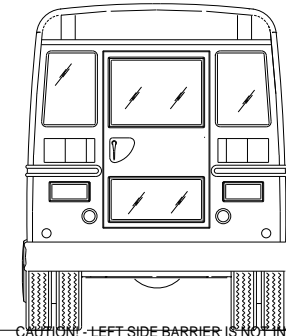

CAUTION! - RIGHT SIDE BARRIER IS NOT IN STANDARD LOCATION, SEE SEATING PLAN.

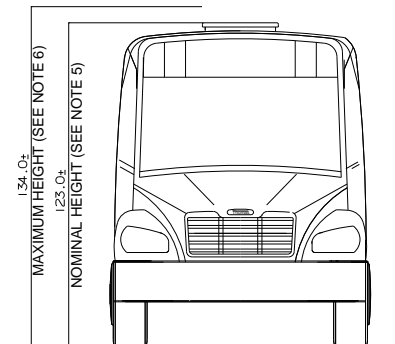

## GENERAL NOTES

1. SOME ITEMS, SUCH AS CV MIRRORS, ROOF LUGGAGE RACKS, AND OTHER ITEMS, ARE SHOWN IN ONE VIEW ONLY FOR CLARITY.
2. CLEARANCE DURING A REPRESENTATION ONLY AND MAY NOT HAVE ALL ITEMS REQUIRED.
3. PLEASE REFLECT TO:
  - THE CLEARANCE BETWEEN BOTTOM OF BUS OR BOTTOM OF UNDERBODY COMPARTMENTS AND GROUND WILL VARY DEPENDING ON TIRE SIZE, BUS LOAD, AND SUSPENSION TYPE.
  - THE MAXIMUM WIDTH AT BELT LINE OVER GUARD RAIL IS 96"
  - THE NOMINAL BUS HEIGHT IS BASED ON A STANDARD BODY AND LARGEST TIRE HEIGHT.
  - THE MAXIMUM BUS HEIGHT IS BASED ON BODY WITH OPTIONS SUCH AS A/C UNITS, STROBE LIGHT, LAMP, SUSPENSION, ETC.
  - "OVER BUMPER" DIMENSION DOES NOT TAKE INTO ACCOUNT OPTIONS THAT MAY ADD TO THE TOTAL LENGTH OF THE BUS, SUCH AS MIRRORS, LIGHTS AND CROSSING ARMS.



THIS DRAWING AND ALL INFORMATION PROVIDED WITH IT ARE THE PROPERTY OF THOMAS BUILT BUSES, INC. ANY REPRODUCTION OR DISTRIBUTION OF THIS MATERIAL OR ANY PART WITHOUT WRITTEN PERMISSION OF THOMAS BUILT BUSES, INC. IS STRICTLY PROHIBITED. COPYRIGHT THOMAS BUILT BUSES, INC.

THOMAS BUILT BUSES, INC.  
HIGH POINT, NC

TITLE		PLAN AND ELEVATION BODY 161TS	
DRN:05-23-23	BY:T. Dean	SIZE	DWG. NO.
SCALE	3/8"=12"	S	877285



# SEATING CAPACITY: 52 + DRIVER

ITEM # TH8  
CUMMINS  
DIESEL  
200 HP  
2500 PTS  
CAPACITY 52  
WHEEL BASE - 219

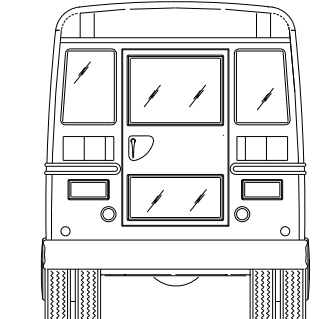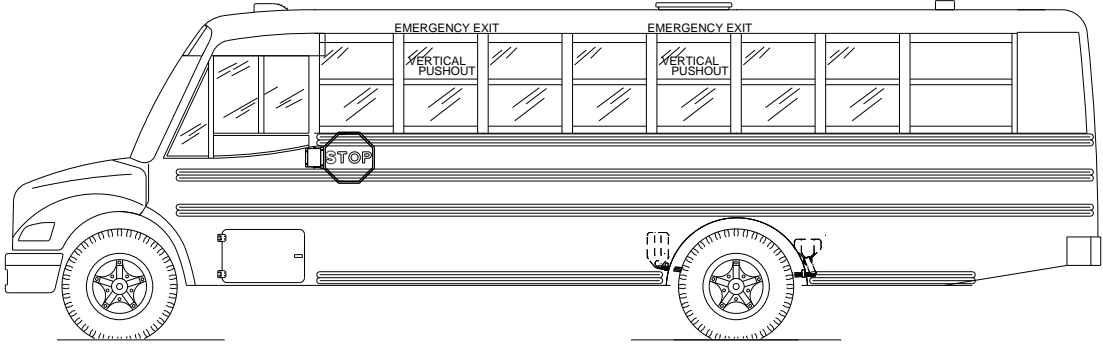

CAUTION! - LEFT SIDE BARRIER IS NOT IN STANDARD LOCATION, SEE SEATING PLAN.

CAUTION! - RIGHT SIDE BARRIER IS NOT IN STANDARD LOCATION, SEE SEATING PLAN.

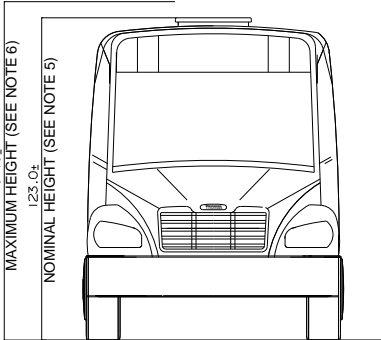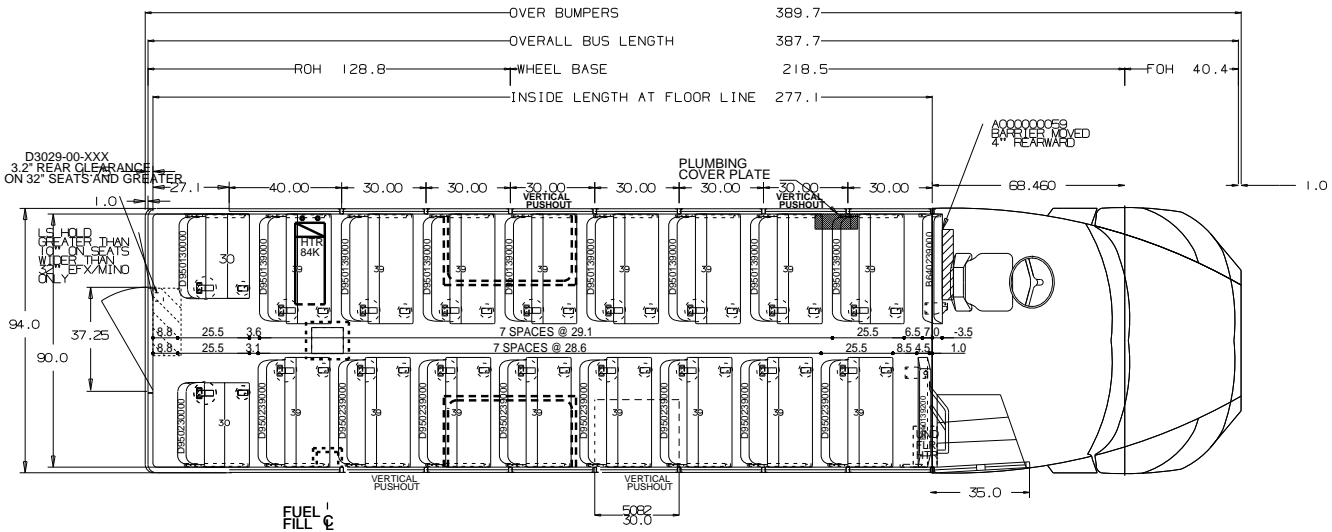

ALL DIMENSIONS ARE FOR REFERENCE ONLY


- GENERAL NOTES
- SOME ITEMS, SUCH AS CV MIRRORS, ROOF LUGGAGE RACKS, AND OTHER ITEMS, ARE SHOWN IN ONE VIEW ONLY FOR CLARITY.
  - THIS DRAWING IS A REPRESENTATION ONLY AND MAY NOT HAVE ALL ITEMS REQUIRED. PLEASE REFER TO ORDER!
  - THE CLEARANCE BETWEEN BOTTOM OF BUS OR BOTTOM OF UNDERBODY COMPARTMENTS AND GROUND WILL VARY ACCORDING TO TIRE SIZE, BUS LOAD, AND SUSPENSION TYPE.
  - THE MAXIMUM WIDTH AT BELT LINE OVER GUARD RAILS IS 96".
  - THE NOMINAL BUS HEIGHT IS BASED ON A STANDARD BODY AND LARGEST SIZE TIRE.
  - THE MAXIMUM BUS HEIGHT IS BASED ON BODY WITH OPTIONS SUCH AS A/C UNITS, STROBE LIGHT, CARRIER SUSPENSION ETC.
  - OVER BUMPER DIMENSION DOES NOT TAKE INTO ACCOUNT OPTIONS THAT MAY ADD TO THE TOTAL LENGTH OF THE BUS, SUCH AS MIRRORS, LIGHTS AND CROSSING ARMS.
- THIS DRAWING AND ALL INFORMATION PROVIDED WITH IT ARE THE PROPERTY OF THOMAS BUILT BUSES, INC. ANY REPRODUCTION OR DISTRIBUTION OF THIS MATERIAL OR ANY PART WITHOUT WRITTEN PERMISSION OF THOMAS BUILT BUSES, INC. IS STRICTLY PROHIBITED. COPYRIGHT THOMAS BUILT BUSES, INC.

Model: Saf-T-Liner C2  
Quote Number: 398100  
Locality: KY


SIDE	ROW	SPACING	SEAT SPACING
LEFT		29.1	27.6
RIGHT		28.6	27.1

THOMAS BUILT BUSES, INC.			
HIGH POINT, NC			
TITLE		PLAN AND ELEVATION BODY 251TS	
DRN: 05-22-23		BY: T. Dean	
SCALE		3/8"=12"	
SIZE		S	
DWG. NO.		877282	

SEATING CAPACITY: 66 + DRIVER

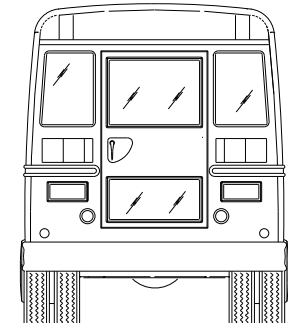

CAUTION! - RIGHT SIDE BARRIER IS NOT IN STANDARD LOCATION, SEE SEATING PLAN.

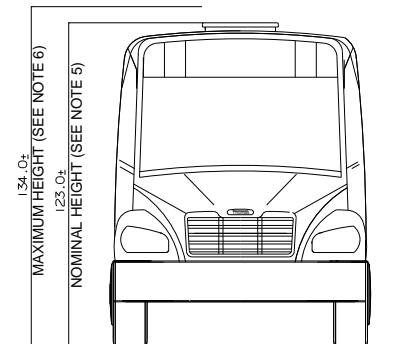

ALL DIMENSIONS ARE  
FOR REFERENCE ONLY

1. SOME ITEMS, SUCH AS CV MIRRORS, ROOF LUGGAGE RACKS, AND OTHER ITEMS, ARE SHOWN IN ONE VIEW ONLY FOR CLARITY.
2. CIRCULATING A REPRESENTATION ONLY AND MAY NOT HAVE ALL ITEMS REQUIRED.
3. PLEASE REFER TO THE FOLLOWING:
4. THE CLEARANCE BETWEEN BOTTOM OF BUS OR BOTTOM OF UNDERBODY COMPARTMENTS AND GROUND WILL VARY ACCORDING TO TIRE SIZE, BUS LOAD, AND SUSPENSION TYPE.
5. THE MAXIMUM WIDTH AT BELT LINE OVER GUARD RAIL IS 10' 6".
6. THE NOMINAL BUS HEIGHT IS BASED ON A STANDARD BODY AND LARGEST DOOR.
7. THE MAXIMUM BUS HEIGHT IS BASED ON BODY WITH OPTIONS, SUCH AS A/C UNITS, STROBE LIGHT, LARGEST SUSPENSION, ETC.
8. "OVER BUMPER" DIMENSION SHOULD NOT TAKE INTO ACCOUNT OPTIONS THAT MAY ADD TO THE TOTAL LENGTH OF THE BUS, SUCH AS MIRRORS, LIGHTS AND CROSSING ARMS.

THOMAS BUILT BUSES, INC.  
HIGH POINT, NC


DRN:05-23-23	BY:T. Dean	SIZE	DWG. NO.
SCALE	3/8"=12'	S	877281

SCALE 3/8"=1'-0"	077201
MANUAL CHANGES	Program Version


SIDE	ROW	SPACING
LEFT		28.9
LEFT		31.2
RIGHT		28.7

Program Version: 19.8.29

SEATING CAPACITY: 72 + DRIVER

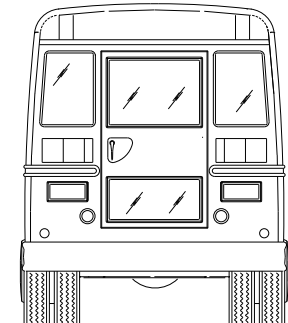

CAUTION! - RIGHT SIDE BARRIER IS NOT IN STANDARD LOCATION, SEE SEATING PLAN.

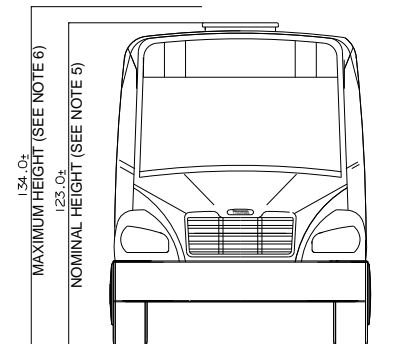

ALL DIMENSIONS ARE  
FOR REFERENCE ONLY


- 1. SOME ITEMS, SUCH AS CV MIRRORS, ROOF LUGGAGE RACKS, AND OTHER ITEMS, ARE SHOWN IN ONE VIEW ONLY FOR CLARITY.
- 2. CIRCULATING A REPRESENTATION ONLY AND MAY NOT HAVE ALL ITEMS REQUIRED.
- 3. PLEASE REFER TO THE FOLLOWING:
  - A. THE CLEARANCE BETWEEN BOTTOM OF BUS OR BOTTOM OF UNDERBODY COMPARTMENTS AND GROUND WILL VARY ACCORDING TO TIRE SIZE, BUS LOAD, AND SUSPENSION TYPE.
  - B. THE MAXIMUM WIDTH AT BELT LINE OVER GUARD RAIL IS 10' 6".
  - C. THE NOMINAL BUS HEIGHT IS BASED ON A STANDARD BODY AND LARGEST WHEELS.
  - D. THE MAXIMUM BUS HEIGHT IS BASED ON BODY WITH OPTIONS, SUCH AS A/C UNITS, STROBE LIGHT, LARGEST SUSPENSION, ETC.
  - E. "OVER BUMPER" DIMENSION SHOULD NOT TAKE INTO ACCOUNT OPTIONS THAT MAY ADD TO THE TOTAL LENGTH OF THE BUS, SUCH AS MIRRORS, LIGHTS AND CROSSING ARMS.

**THOMAS BUILT BUSES, INC**  
HIGH POINT, NC

DRN:05-23-23	BY:T. Dean	SIZE	DWG. NO.
SCALE 3/8"=12"		S	877280


MANUAL CHANGES

SIZE	DWG. NO.
S	877280

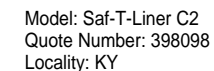




ITEM # TH11  
PROTERRA  
EV BUS  
161 HP  
2500 PTS  
CAPACITY 66  
WHEEL BASE - 279

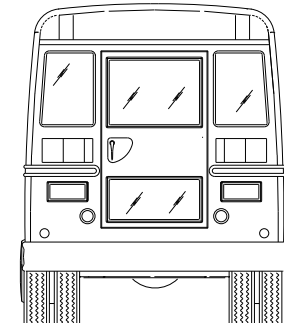

CAUTION! - RIGHT SIDE BARRIER IS NOT IN STANDARD LOCATION, SEE SEATING PLAN.

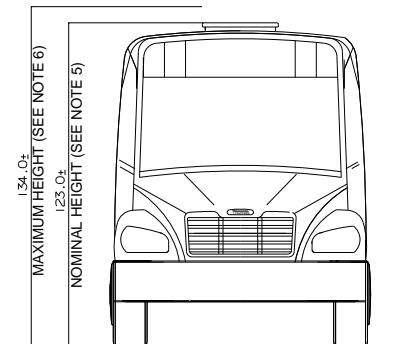

ALL DIMENSIONS ARE  
FOR REFERENCE ONLY

1. SOME ITEMS, SUCH AS CV MIRRORS, ROOF LUGGAGE RACKS, AND OTHER ITEMS, ARE SHOWN IN ONE VIEW ONLY FOR CLARITY.
2. ITEMS REQUIRING A REPRESENTATION ONLY AND MAY NOT HAVE ALL ITEMS REQUIRED.
3. PLEASE REFERENCE TO THE FOLLOWING:
  - a. THE CLEARANCE BETWEEN BOTTOM OF BUS OR BOTTOM OF UNDERBODY COMPARTMENTS AND GROUND WILL VARY ACCORDING TO TIRE SIZE, BUS LOAD, AND SUSPENSION TYPE.
  - b. THE MAXIMUM WIDTH AT BELT LINE OVER GUARD RAILS.
  - c. THE NOMINAL BUS HEIGHT IS BASED ON A STANDARD BODY AND LARGELY DEPENDS ON THE TYPE OF BODY.
  - d. THE MAXIMUM BUS HEIGHT IS BASED ON BODY WITH OPTIONS, SUCH AS A/C UNITS, STROBE LIGHT, LARGER SUSPENSION, ETC.
  - e. "OVER BUMPER" DIMENSION DOES NOT TAKE INTO ACCOUNT OPTIONS THAT MAY ADD TO THE TOTAL LENGTH OF THE BUS, SUCH AS MIRRORS, LIGHTS AND CROSSING ARMS.

THOMAS BUILT BUSES, INC.  
HIGH POINT, NC

TITLE	PLAN AND ELEVATION BODY 340TS
-------	----------------------------------

DRN:05-23-23 BY:T. Dean	SIZE	DWG. NO.
SCALE 3/8"=1'-0"	S	877267


MANUAL CHANGES Program Ver

SIDE	ROW	SPACING
LEFT		28.9
LEFT		31.2
RIGHT		28.6


SIZE	DWG. NO.
S	87

Program Year \_\_\_\_\_


Program Version: 19.8.2

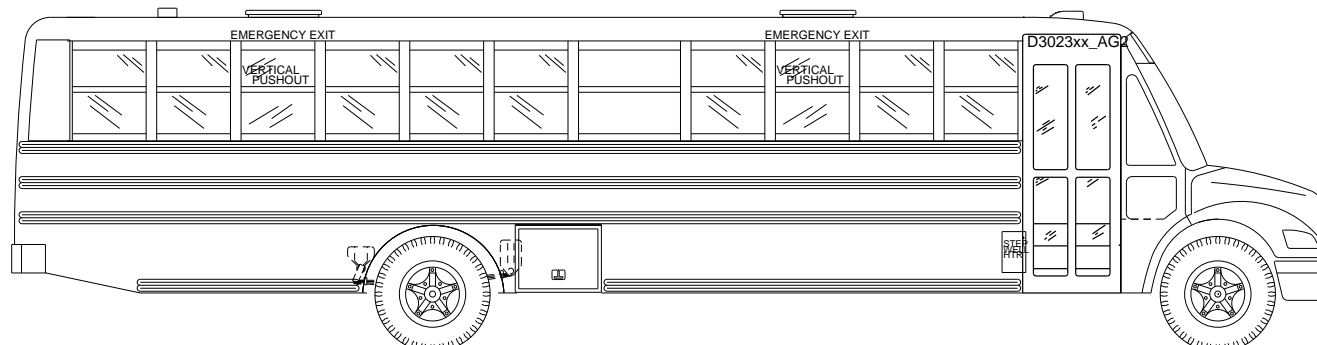


SEATING CAPACITY: 72 + DRIVER

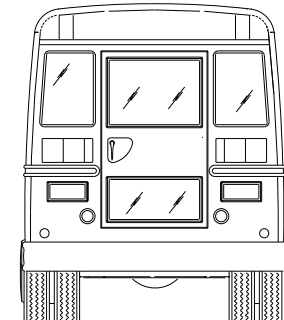

CAUTION! - RIGHT SIDE BARRIER IS NOT IN STANDARD LOCATION, SEE SEATING PLAN.

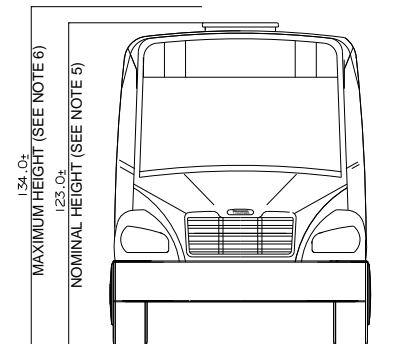

NOTES:  
D200000805 - LS DOOR LOC. NO 5 (10" REAR)

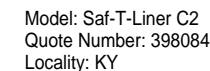

ALL DIMENSIONS ARE  
FOR REFERENCE ONLY

## GENERAL NOTES

1. SOME ITEMS, SUCH AS CV MIRRORS, ROOF LUGGAGE RACKS, AND OTHER ITEMS, ARE SHOWN IN ONE VIEW ONLY FOR CLARITY.
2. DIMENSIONS ARE REPRESENTATION ONLY AND MAY NOT HAVE ALL ITEMS REQUIRED.
3. PLEASE REFER TO ORDER!
4. THE DIMENSION FROM THE BOTTOM OF BUS OR BOTTOM OF UNDERBODY COMPARTMENTS AND GROUND WILL VARY DEPENDING TO TIRE SIZE, BUS LOAD, AND SUSPENSION TYPE.
5. THE MAXIMUM WIDTH AT BELT LINE OVER GUARD RAIL IS 8'6".
6. THE NOMINAL BUS HEIGHT IS BASED ON A STANDARD BODY AND LARGEST STROBE LIGHT.
7. THE MAXIMUM BUS IS HEIGHT IS BASED ON BODY WITH OPTIONS SUCH AS A/C UNITS, STROBE LIGHT, LARGEST SUSPENSION, ETC.
8. "OVER BUMPER" DIMENSION DOES NOT TAKE INTO ACCOUNT OPTIONS THAT MAY ADD TO THE TOTAL LENGTH OF THE BUS SUCH AS MIRRORS, LIGHTS AND CROSSING ARMS.

THIS DRAWING AND ALL INFORMATION PROVIDED WITH IT ARE THE PROPERTY OF THOMAS BUILT BUSES, INC. ANY REPRODUCTION OR DISTRIBUTION OF THIS MATERIAL OR ANY PART WITHOUT WRITTEN PERMISSION OF THOMAS BUILT BUSES, INC. IS STRICTLY PROHIBITED. COPYRIGHT THOMAS BUILT BUSES, INC.

THOMAS BUILT BUSES, INC.  
HIGH POINT, NC

THOMAS BUILT BUSES, INC.			
HIGH POINT, NC			
TITLE			
PLAN AND ELEVATION			
BODY 340TS			
DRN-05-23-23 BY-T. Dean			
SCALE 3/8"=12"			
SIZE		DWG. NO.	
S		877265	


Technical drawing of a bus chassis showing the layout of the body. The drawing includes labels for 'EMERGENCY EXIT', 'STOP', 'STO BOX', and 'TERY'. Dimensions are indicated, including a wheelbase of 80.0 and a total length of 102.2. The drawing is oriented horizontally with the front of the bus on the left.

A side-view line drawing of a motorhome. The drawing shows a long row of windows along the side. Above the windows, there are two labels: "EMERGENCY EXIT" on the left and "EMERGENCY EXIT" on the right. At the rear of the motorhome, there is a large door with two vertical windows. Below the windows, there is a label "NO UNDERBODY BOXES ALLOWED". A dimension line at the bottom indicates a length of "59' 1\"/>


SIDE	ROW	SPACING
LEFT		30.1
LEFT		28.2
LEFT		30.3
RIGHT		27.6
RIGHT		27.9

ITEM # TH14  
CUMMINS  
DIESEL  
260 HP  
3000 PTS  
CAPACITY 74  
WHEEL BASE



# SEATING CAPACITY: 74 + DRIVER

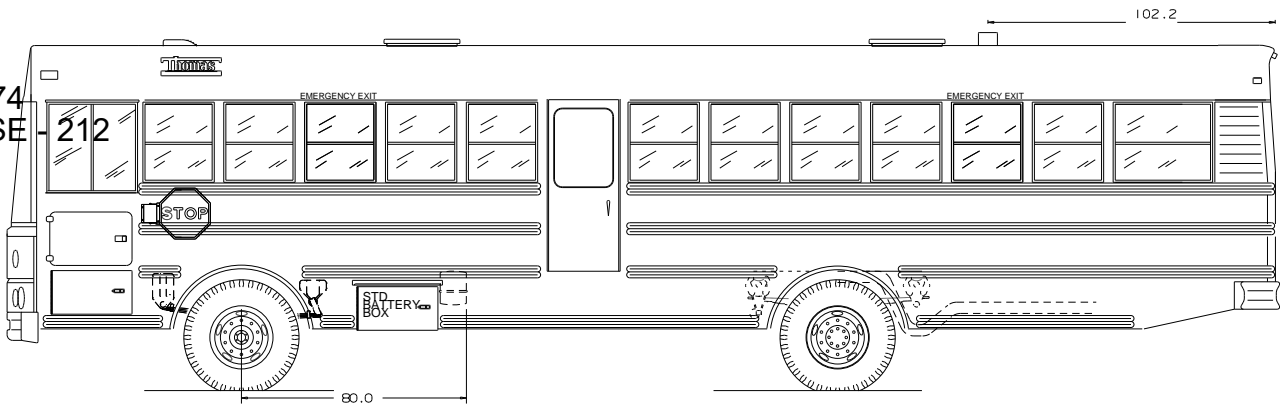

## EQUIPPED WITH 23K SUSPENSION

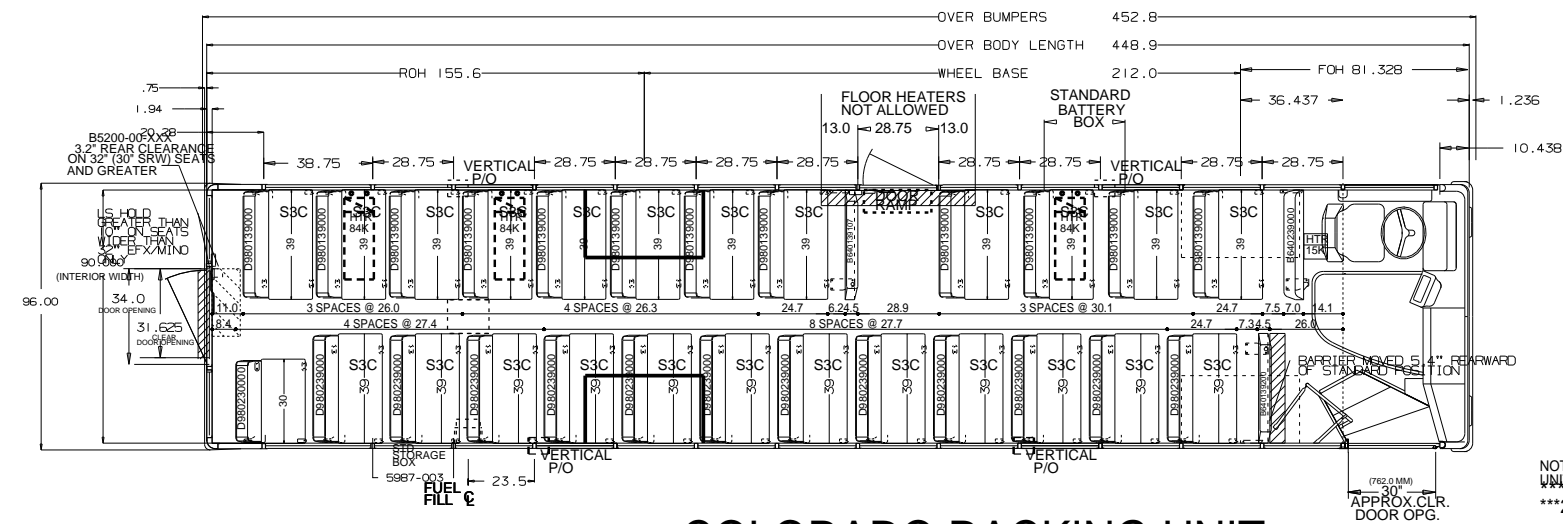

## COLORADO RACKING UNIT

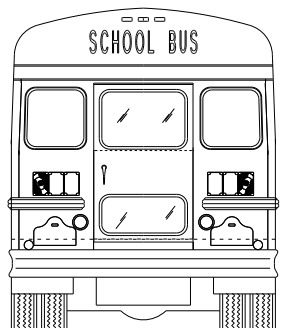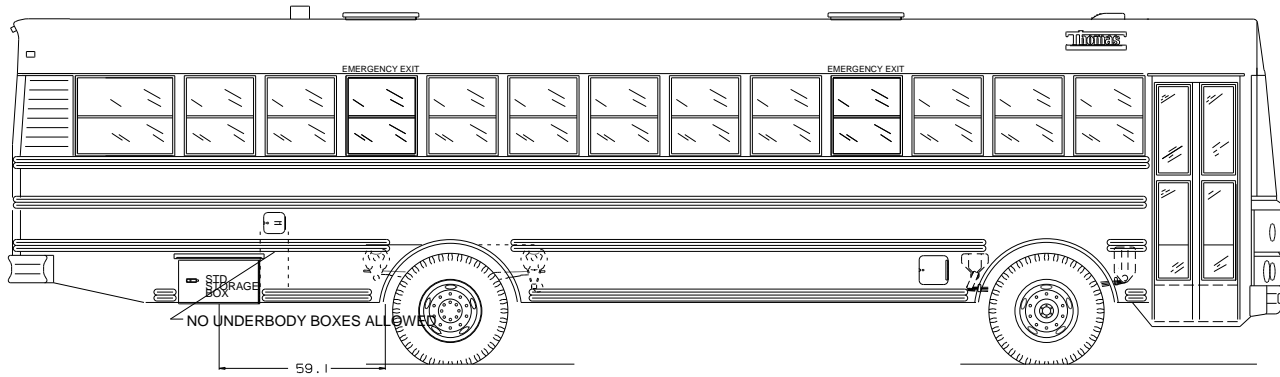

CAUTION - LEFT SIDE BARRIER IS NOT IN STANDARD LOCATION, SEE SEATING PLAN.

CAUTION! - RIGHT SIDE BARRIER IS NOT IN STANDARD LOCATION, SEE SEATING PLAN.



NOTES:  
UNIT EQUIPPED WITH HOLLYWOOD FLOOR  
EX UNIT  
\*\*\*23K REAR SUSPENSION\*\*\*



### ALL DIMENSIONS ARE FOR REFERENCE ONLY

- GENERAL NOTES
- SOME ITEMS, SUCH AS CV MIRRORS, ROOF LUGGAGE RACKS, AND OTHER ITEMS, ARE SHOWN IN ONE VIEW ONLY FOR CLARITY.
  - THIS DRAWING IS A REPRESENTATION ONLY AND MAY NOT HAVE ALL ITEMS REQUIRED.
  - PLEASE REFER TO ORDER!
  - THE CLEARANCE BETWEEN BOTTOM OF BUS OR BOTTOM OF UNDERBODY COMPARTMENTS AND GROUND WILL VARY ACCORDING TO TIRE SIZE, BUS LOAD, ROAD SUSPENSION TYPE.
  - THE MAXIMUM WIDTH AT BELT LINE OVER GUARD RAILS IS 96\"/>

Model: MVP-EF  
Quote Number: 388040  
Locality: KY


THOMAS BUILT BUSES, INC.			
HIGH POINT, NC			
TITLE PLAN AND ELEVATION BODY 1318S			
DRN: 05-24-22	BY: T. Dean	SIZE	DWG. NO.
SCALE 3/8"=12"		S	859384

ITEM # TH15  
CUMMINS  
DIESEL  
260 HP  
3000 PTS  
CAPACITY 78  
WHEEL BASE - 212

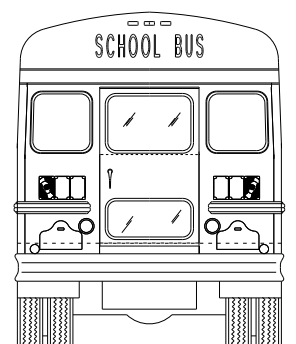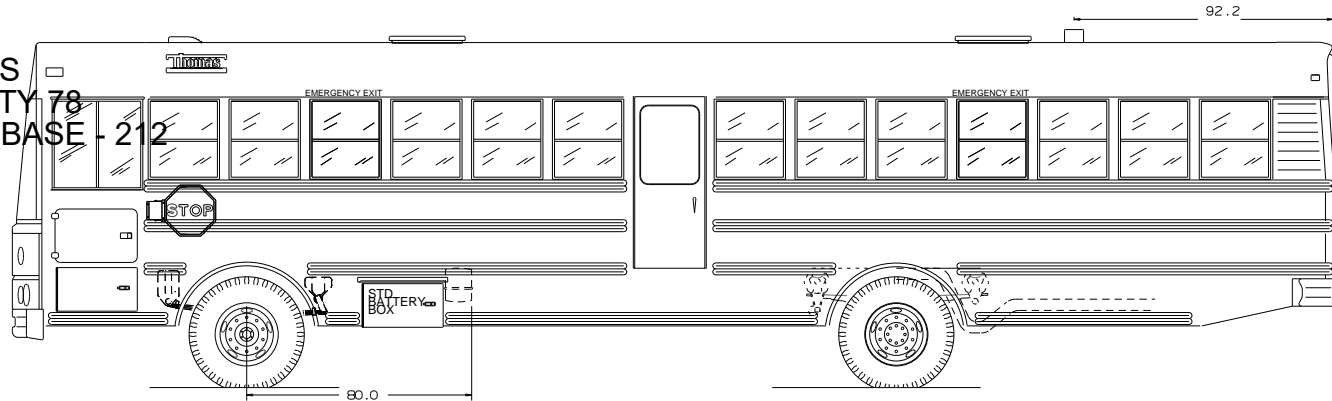


CAUTION! - LEFT SIDE BARRIER IS NOT IN STANDARD LOCATION, SEE SEATING PLAN.  
CAUTION! - RIGHT SIDE BARRIER IS NOT IN STANDARD LOCATION, SEE SEATING PLAN.

EQUIPPED WITH 23K SUSPENSION

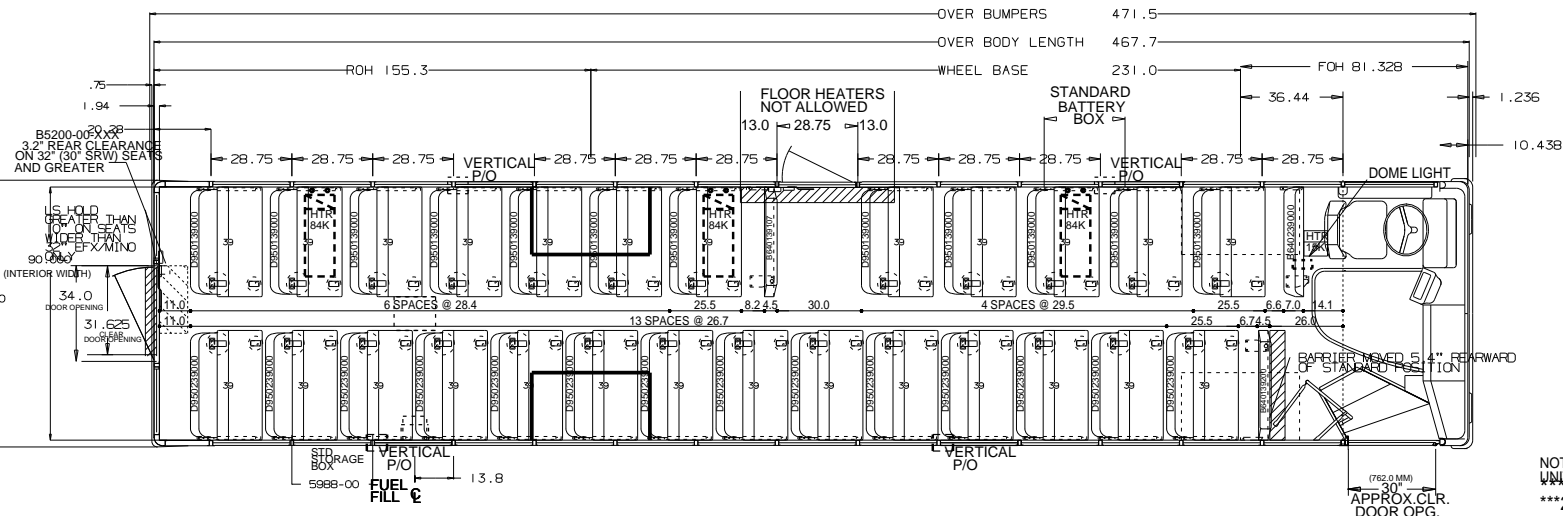

NOTES:  
UNIT EQUIPPED WITH HOLLYWOOD FLOOR  
EFFECTIVE  
\*\*\*23K REAR SUSPENSION\*\*\*

COLORADO RACKING UNIT

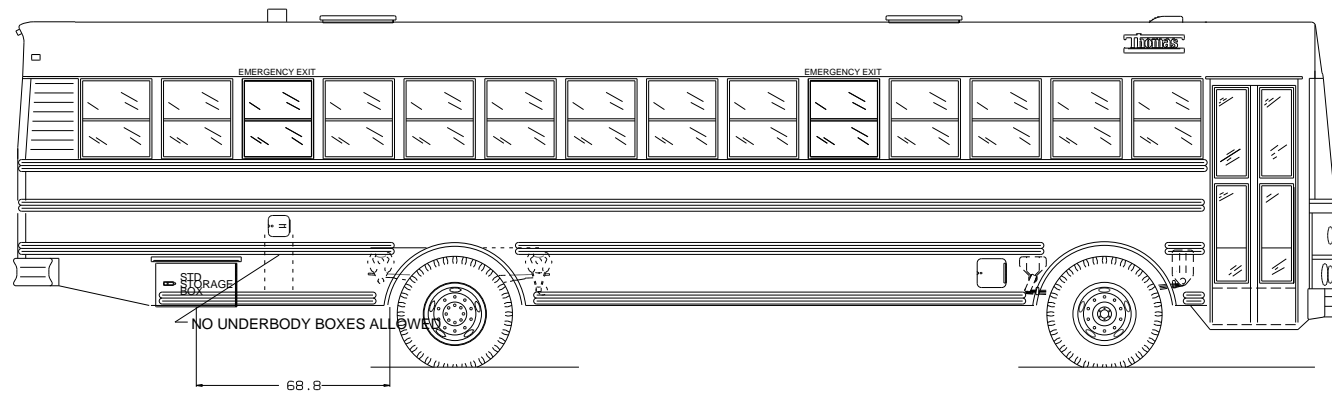

ALL DIMENSIONS ARE FOR REFERENCE ONLY

Model: MVP-EF  
Quote Number: 398077  
Locality: KY

- GENERAL NOTES
- SOME ITEMS, SUCH AS CV MIRRORS, ROOF LUGGAGE RACKS, AND OTHER ITEMS, ARE SHOWN IN ONE VIEW ONLY FOR CLARITY.
  - THIS DRAWING IS A REPRESENTATION ONLY AND MAY NOT HAVE ALL ITEMS REQUIRED.
  - PLEASE REFER TO ORDER!
  - THE CLEARANCE BETWEEN BOTTOM OF BUS OR BOTTOM OF UNDERBODY COMPARTMENTS AND GROUND WILL VARY ACCORDING TO TIRE SIZE, BUS LOAD, SUSPENSION TYPE.
  - THE MAXIMUM WIDTH AT BELT LINE OVER GUARD RAILS IS 96".
  - THE MAXIMUM BUS HEIGHT IS BASED ON A STANDARD BODY AND LARGEST SIZE TIRE.
  - THE MAXIMUM BUS HEIGHT IS BASED ON BODY WITH OPTIONS SUCH AS A/C UNITS, STROBE LIGHT, LARGEST SUSPENSION ETC.
  - OVER BUMPER DIMENSION DOES NOT TAKE INTO ACCOUNT OPTIONS THAT MAY ADD TO THE TOTAL LENGTH OF THE BUS, SUCH AS MIRRORS, LIGHTS, AND CROSSING ARMS.
- THIS DRAWING AND ALL INFORMATION PROVIDED WITH IT ARE THE PROPERTY OF THOMAS BUILT BUSES, INC. ANY REPRODUCTION OR DISTRIBUTION OF THIS MATERIAL OR ANY PART WITHOUT WRITTEN PERMISSION OF THOMAS BUILT BUSES, INC. IS STRICTLY PROHIBITED. COPYRIGHT THOMAS BUILT BUSES, INC.

THOMAS BUILT BUSES, INC  
HIGH POINT, NC



TITLE  
PLAN AND ELEVATION  
BODY 1408S

DRN:07-10-23 BY:T. Dean SIZE DWG. NO.  
SCALE 3/8"=12" S 877253


SIDE	ROW	SPACING	KNEE ROOM
LEFT		29.5	28.0
LEFT		28.4	26.9
RIGHT		26.7	25.2

ITEM # TH16  
CUMMINS  
DIESEL  
240 HP  
3000 PTS  
CAPACITY 78  
WHEEL BASE - 267


SEATING CAPACITY: 78 + DRIVER

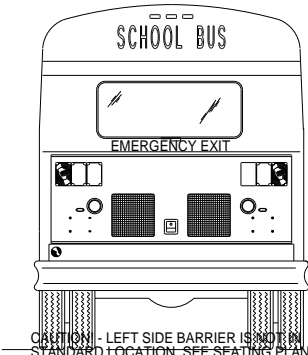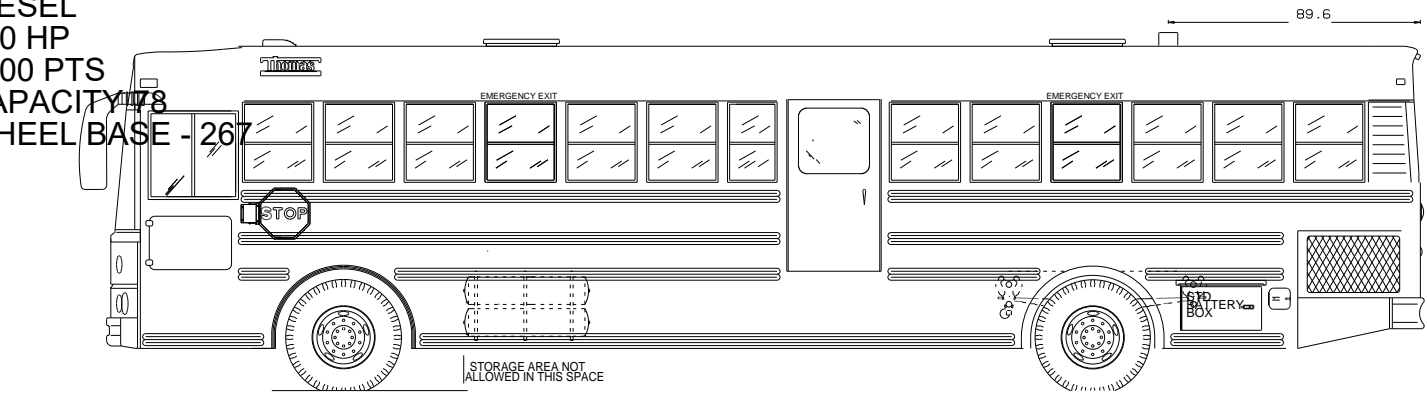


CAUTION - LEFT SIDE BARRIER IS NOT IN STANDARD LOCATION, SEE SEATING PLAN.  
CAUTION! - RIGHT SIDE BARRIER IS NOT IN STANDARD LOCATION, SEE SEATING PLAN.

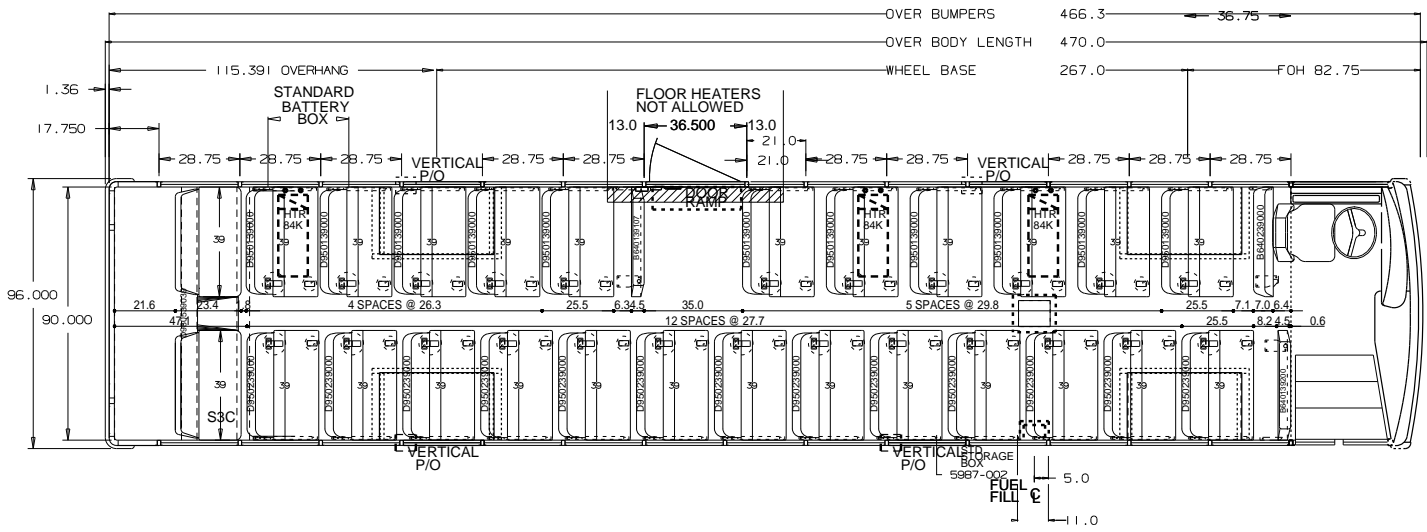

EQUIPPED WITH ALLISON TRANSMISSION

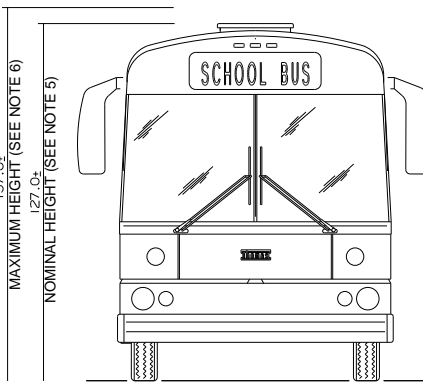

NOTES:  
UNIT EQUIPPED WITH PLYWOOD FLOOR

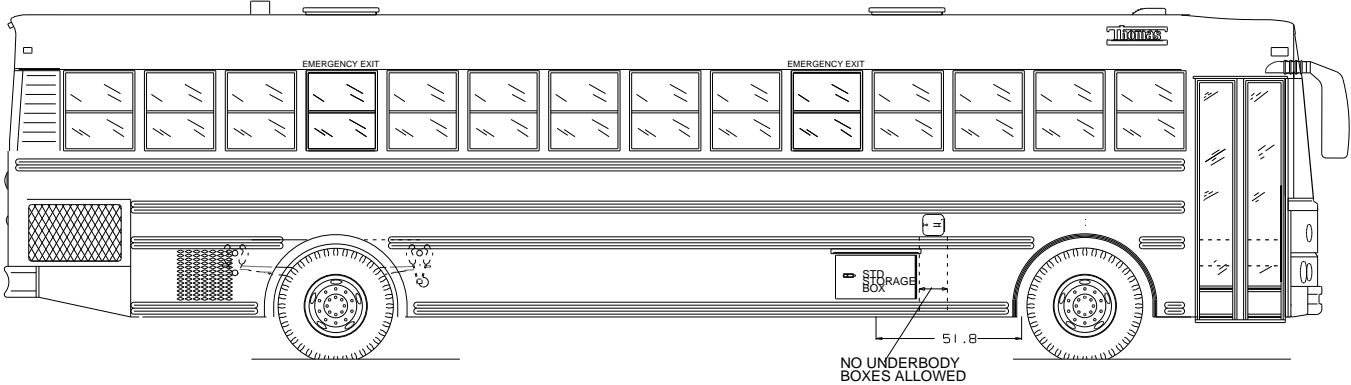

Model: Saf-T-Liner HDX  
Quote Number: 398076  
Locality: KY

ALL DIMENSIONS ARE FOR REFERENCE ONLY



- GENERAL NOTES
- SOME ITEMS, SUCH AS CV MIRRORS, ROOF LUGGAGE RACKS, AND OTHER ITEMS, ARE SHOWN IN ONE VIEW ONLY FOR CLARITY.
  - THIS DRAWING IS A REPRESENTATION ONLY AND MAY NOT HAVE ALL ITEMS REQUIRED. PLEASE REFER TO ORDER!
  - THE CLEARANCE BETWEEN BOTTOM OF BUS OR BOTTOM OF UNDERBODY COMPARTMENTS AND GROUND WILL VARY ACCORDING TO TIRE SIZE, BUS LOAD, AND SUSPENSION TYPE.
  - THE MAXIMUM WIDTH AT BELT LINE OVER GUARD RAILS IS 96".
  - THE MAXIMUM BUS HEIGHT IS BASED ON A STANDARD BODY AND LARGEST TIRE SIZE THREE.
  - THE MAXIMUM BUS HEIGHT IS BASED ON BODY WITH OPTIONS SUCH AS A/C UNITS, STROBE LIGHT, LARGER SUSPENSION ETC.
  - OVER BUMPER DIMENSION DOES NOT TAKE INTO ACCOUNT OPTIONS THAT MAY ADD TO THE TOTAL LENGTH OF THE BUS, SUCH AS MIRRORS, LIGHTS AND CROSSING ARMS.
- THIS DRAWING AND ALL INFORMATION PROVIDED WITH IT ARE THE PROPERTY OF THOMAS BUILT BUSES, INC. ANY REPRODUCTION OR DISTRIBUTION OF THIS MATERIAL OR ANY PART WITHOUT WRITTEN PERMISSION OF THOMAS BUILT BUSES, INC. IS STRICTLY PROHIBITED.  
COPYRIGHT THOMAS BUILT BUSES, INC.

THOMAS BUILT BUSES, INC			
HIGH POINT, NC			
TITLE PLAN AND ELEVATION BODY 140YS			
DRN:05-24-23 BY:T. Dean		SIZE DWG. NO.	
SCALE 3/8"=12"		S 877252	


SIDE	ROW	SPACING	KNEE ROOM
LEFT		29.8	28.3
LEFT		26.3	24.8
RIGHT		27.7	26.2

ITEM # TH17  
CUMMINS  
DIESEL  
280 HP  
3000 PTS  
CAPACITY 84  
WHEEL BASE - 267

# SEATING CAPACITY: 84 + DRIVER

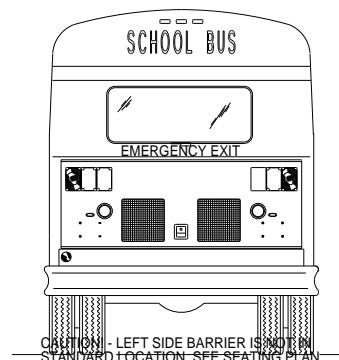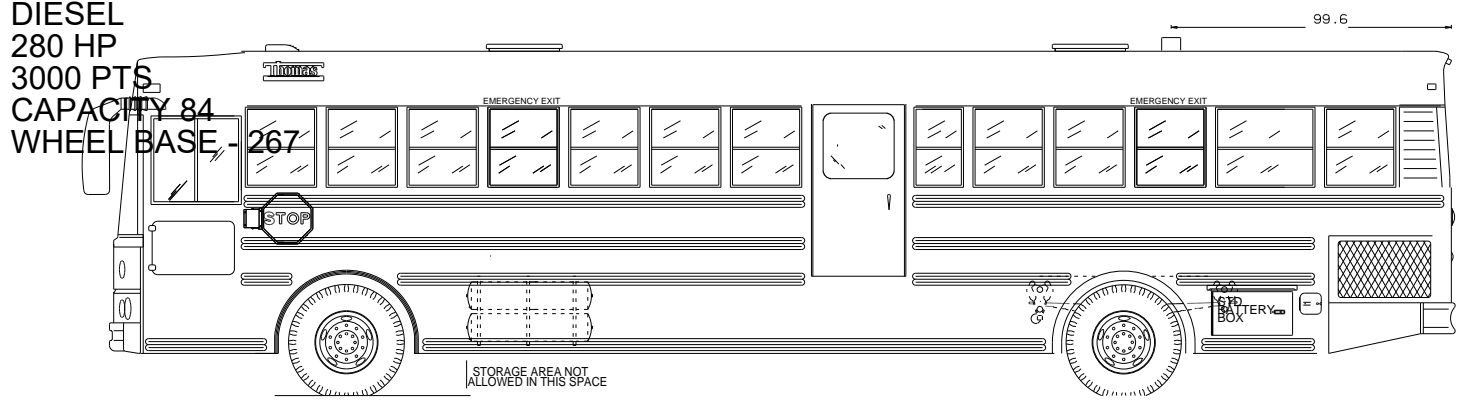


CAUTION - LEFT SIDE BARRIER IS NOT IN STANDARD LOCATION, SEE SEATING PLAN.  
CAUTION! - RIGHT SIDE BARRIER IS NOT IN STANDARD LOCATION, SEE SEATING PLAN.

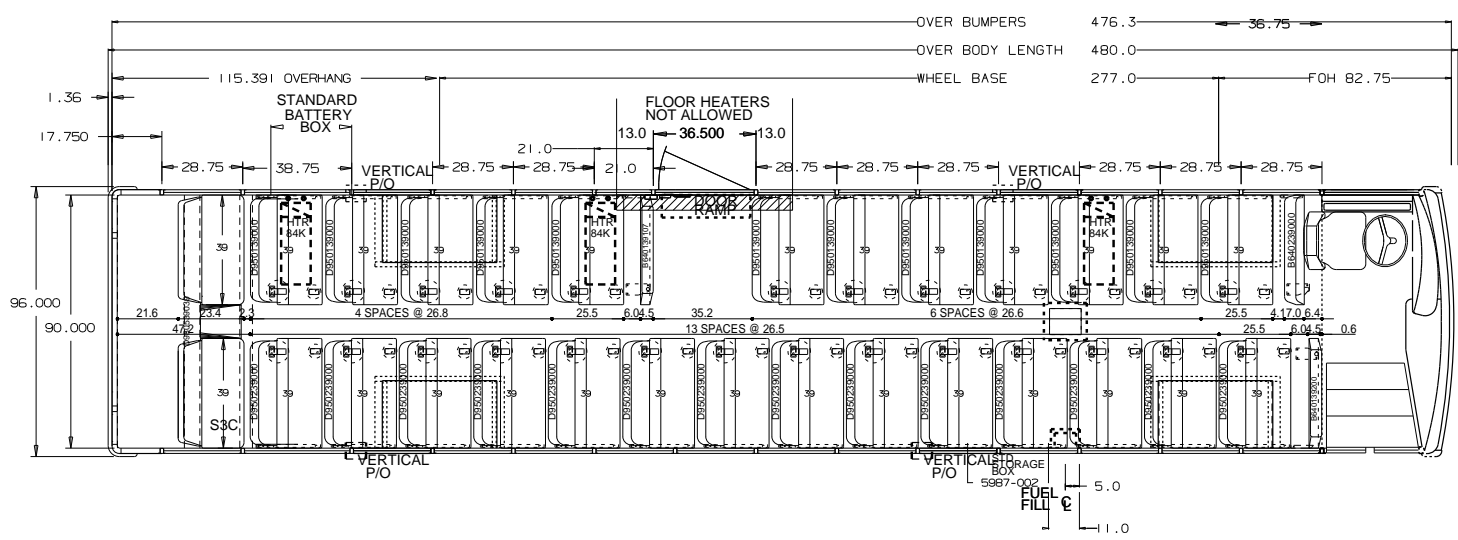


EQUIPPED WITH ALLISON TRANSMISSION

137.04  
MAXIMUM HEIGHT (SEE NOTE 6)  
127.04  
NOMINAL HEIGHT (SEE NOTE 5)

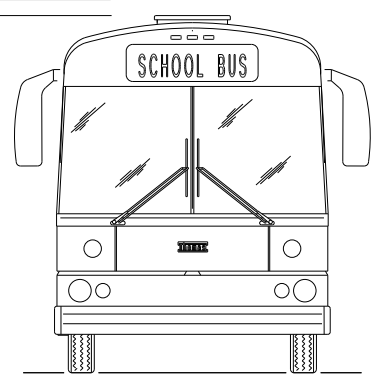

NOTES:  
UNIT EQUIPPED WITH PLYWOOD FLOOR

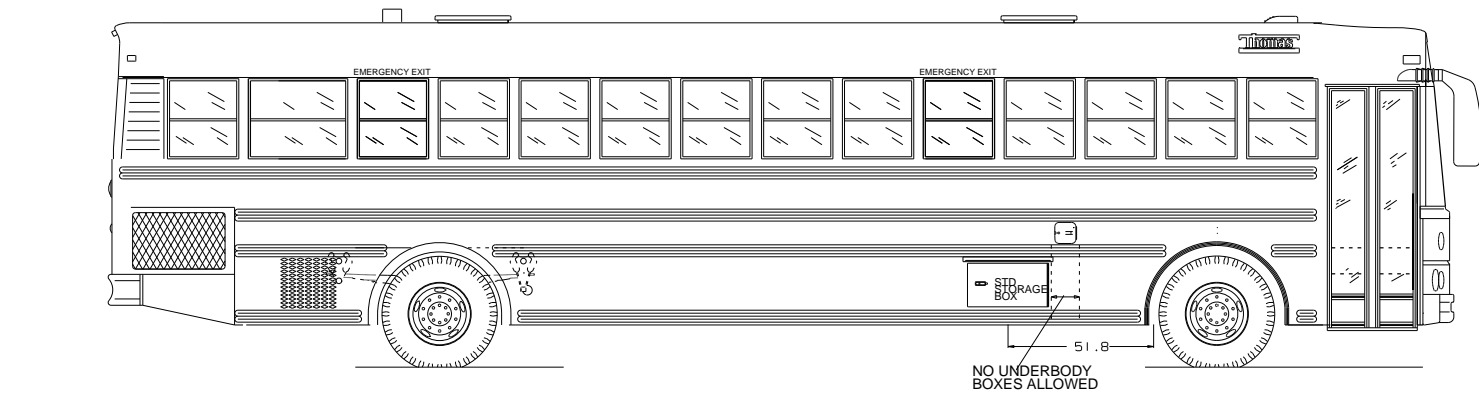

Model: Saf-T-Liner HDX  
Quote Number: 398075  
Locality: KY

## ALL DIMENSIONS ARE FOR REFERENCE ONLY

- GENERAL NOTES
- SOME ITEMS, SUCH AS CV MIRRORS, ROOF LUGGAGE RACKS, AND OTHER ITEMS, ARE SHOWN IN ONE VIEW ONLY FOR CLARITY.
  - THIS DRAWING IS A REPRESENTATION ONLY AND MAY NOT HAVE ALL ITEMS REQUIRED. PLEASE REFER TO ORDER.
  - THE CLEARANCE BETWEEN BOTTOM OF BUS OR BOTTOM OF UNDERBODY COMPARTMENTS AND GROUND WILL VARY ACCORDING TO TIRE SIZE, BUS LOAD, AND SUSPENSION TYPE.
  - THE MAXIMUM WIDTH AT BELT LINE OVER GUARD RAILS IS 96".
  - THE MAXIMUM BUS HEIGHT IS BASED ON A STANDARD BODY AND LARGEST SIZE TIRE.
  - THE MAXIMUM BUS HEIGHT IS BASED ON BODY WITH OPTIONS SUCH AS A/C UNITS, STROBE LIGHT, LARGER SUSPENSION ETC.
  - OVER BUMPER DIMENSION DOES NOT TAKE INTO ACCOUNT OPTIONS THAT MAY ADD TO THE TOTAL LENGTH OF THE BUS, SUCH AS MIRRORS, LIGHTS AND CROSSING ARMS.
- THIS DRAWING AND ALL INFORMATION PROVIDED WITH IT ARE THE PROPERTY OF THOMAS BUILT BUSES, INC. ANY REPRODUCTION OR DISTRIBUTION OF THIS MATERIAL OR ANY PART WITHOUT WRITTEN PERMISSION OF THOMAS BUILT BUSES, INC. IS STRICTLY PROHIBITED. COPYRIGHT THOMAS BUILT BUSES, INC.

THOMAS BUILT BUSES, INC.  
HIGH POINT, NC

TITLE PLAN AND ELEVATION  
BODY 141YS

DRN: 05-24-23 BY: T. Dean SIZE DWG. NO.  
SCALE 3/8"=12" S 877251

SIDE	ROW	SPACING	KNEE SPACE
LEFT		26.6	25.1
LEFT		26.8	25.3
RIGHT		26.5	25.0